




ALABAMA DEPARTMENT OF TRANSPORTATION
ONLINE PUBLIC INVOLVEMENT

Project : HSIP-0220(250)

INTERSECTION REALIGNMENT US-31/OLD HWY 31 (PINYON RD EXT)

The Alabama Department of Transportation (ALDOT) is proposing to relocate the intersection of Old HWY 31(CR31) and US-31(SR-3) by extending Pinyon Drive northward to US-31. Information about this project is available to the public for review and comment. Your comments may be provided by mail, email, voicemail, or online form as described below. **Your comments on the proposed project must be submitted by Thursday, April 28, 2021.**

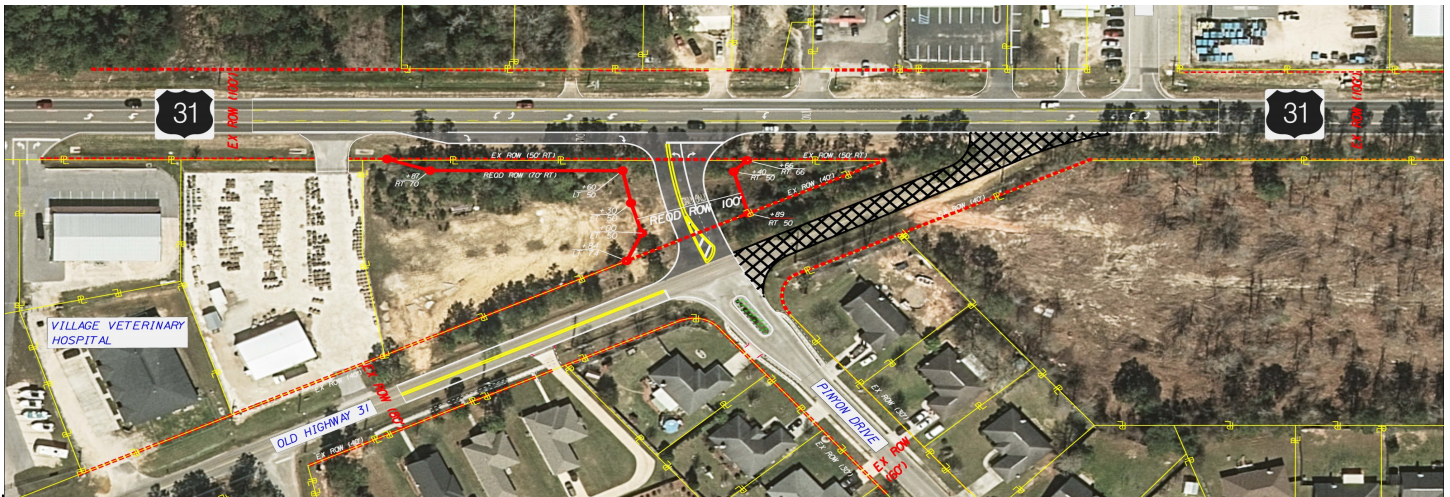

Project Description

The purpose of this project is to address safety concerns caused by the sharp angle of the existing intersection of US-31 and Old Highway 31. This will be done by extending Pinyon Drive northward to US-31 and removing the existing intersection. The project will include new roadway, drainage improvements, signing, and striping.

FOR MORE INFORMATION VISIT: www.ALDOTinvolved.com "OLD HWY 31 REALIGNMENT"

SUBMIT COMMENTS TO:

Email: swinfo@dot.state.al.us

Online Comment Form: www.ALDOTinvolved.com

FAX: (251)-473-3624

Mail Comments to:

Southwest Region
Alabama Department of Transportation
Attn: Jerome A Reddick
1701 I-65 West Service Road, North
Mobile, Alabama 36618

Comment Forms available in SW Region ALDOT office. Due to COVID-19 precautions paper comment forms are available by **appointment only**. Please call Jerome A. Reddick at (251) 470-8295 to schedule.

In order to be included in the administrative record, comments must be received by Wednesday, April 28, 2021

ALABAMA DEPARTMENT OF TRANSPORTATION



PROJECT NO. 885-000003
 INTERSECTION REALIGNMENT AND
 INSTALLATION OF TURN LANES AT CR-31
 BALDWIN COUNTY

PUBLIC INVOLVEMENT MEETING

- ITEMS TO BE REMOVED
- EXISTING RIGHT OF WAY
- PROPOSED RIGHT OF WAY
- REQUIRED PAVEMENT
- PROPERTY LINE



SCALE: 1" = 80'

