



ALABAMA DEPARTMENT OF TRANSPORTATION
 PROJECT NO. STPMB-4918 (250)
 MCFARLAND ROAD FROM 0.1 MILE NORTH OF OLD PASCAGOULA ROAD TO THREE NOTCH - KRONER ROAD
 MOBILE COUNTY
 ALTERNATIVE #2

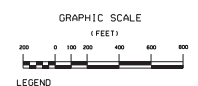


LEGEND

EXISTING PAVEMENT TO BE RETAINED	
EXISTING PAVEMENT TO BE REMOVED	
REMOVE STRUCTURE	
REQUIRED PAVEMENT	
REQUIRED SIDEWALK	
REQUIRED CONCRETE	
REQUIRED RIGHT OF WAY	
EXISTING RIGHT OF WAY	
PROPERTY LINES	

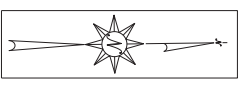


NEEL-SCHAFFER
 Solutions you can build upon

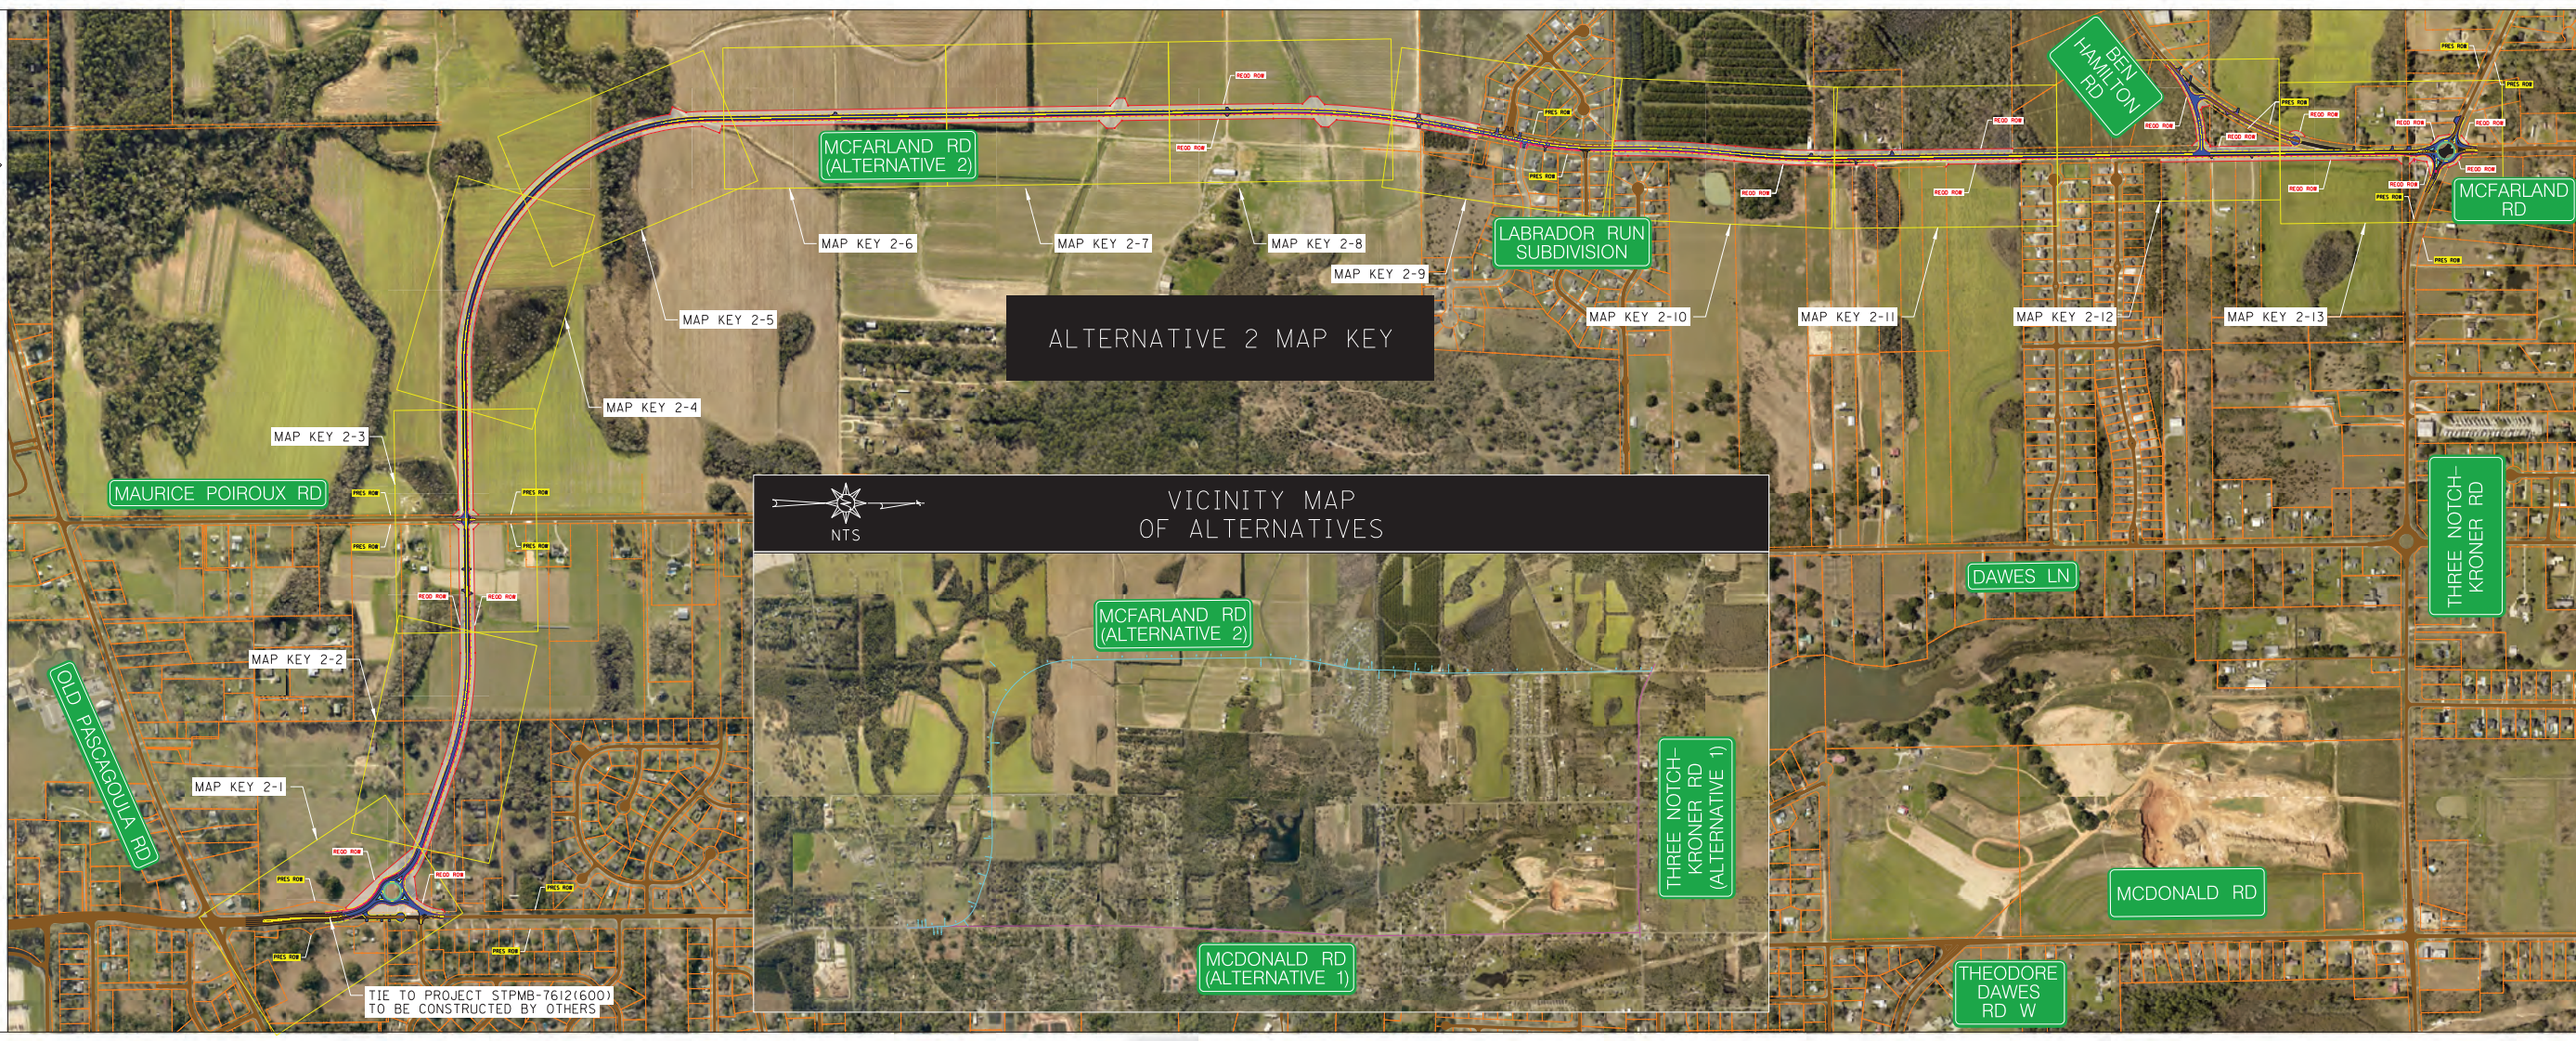

PLAN - ALTERNATIVE 2

REFERENCE PROJECT NO	FISCAL YEAR	SHEET NO
MCR-2016-003	2021	

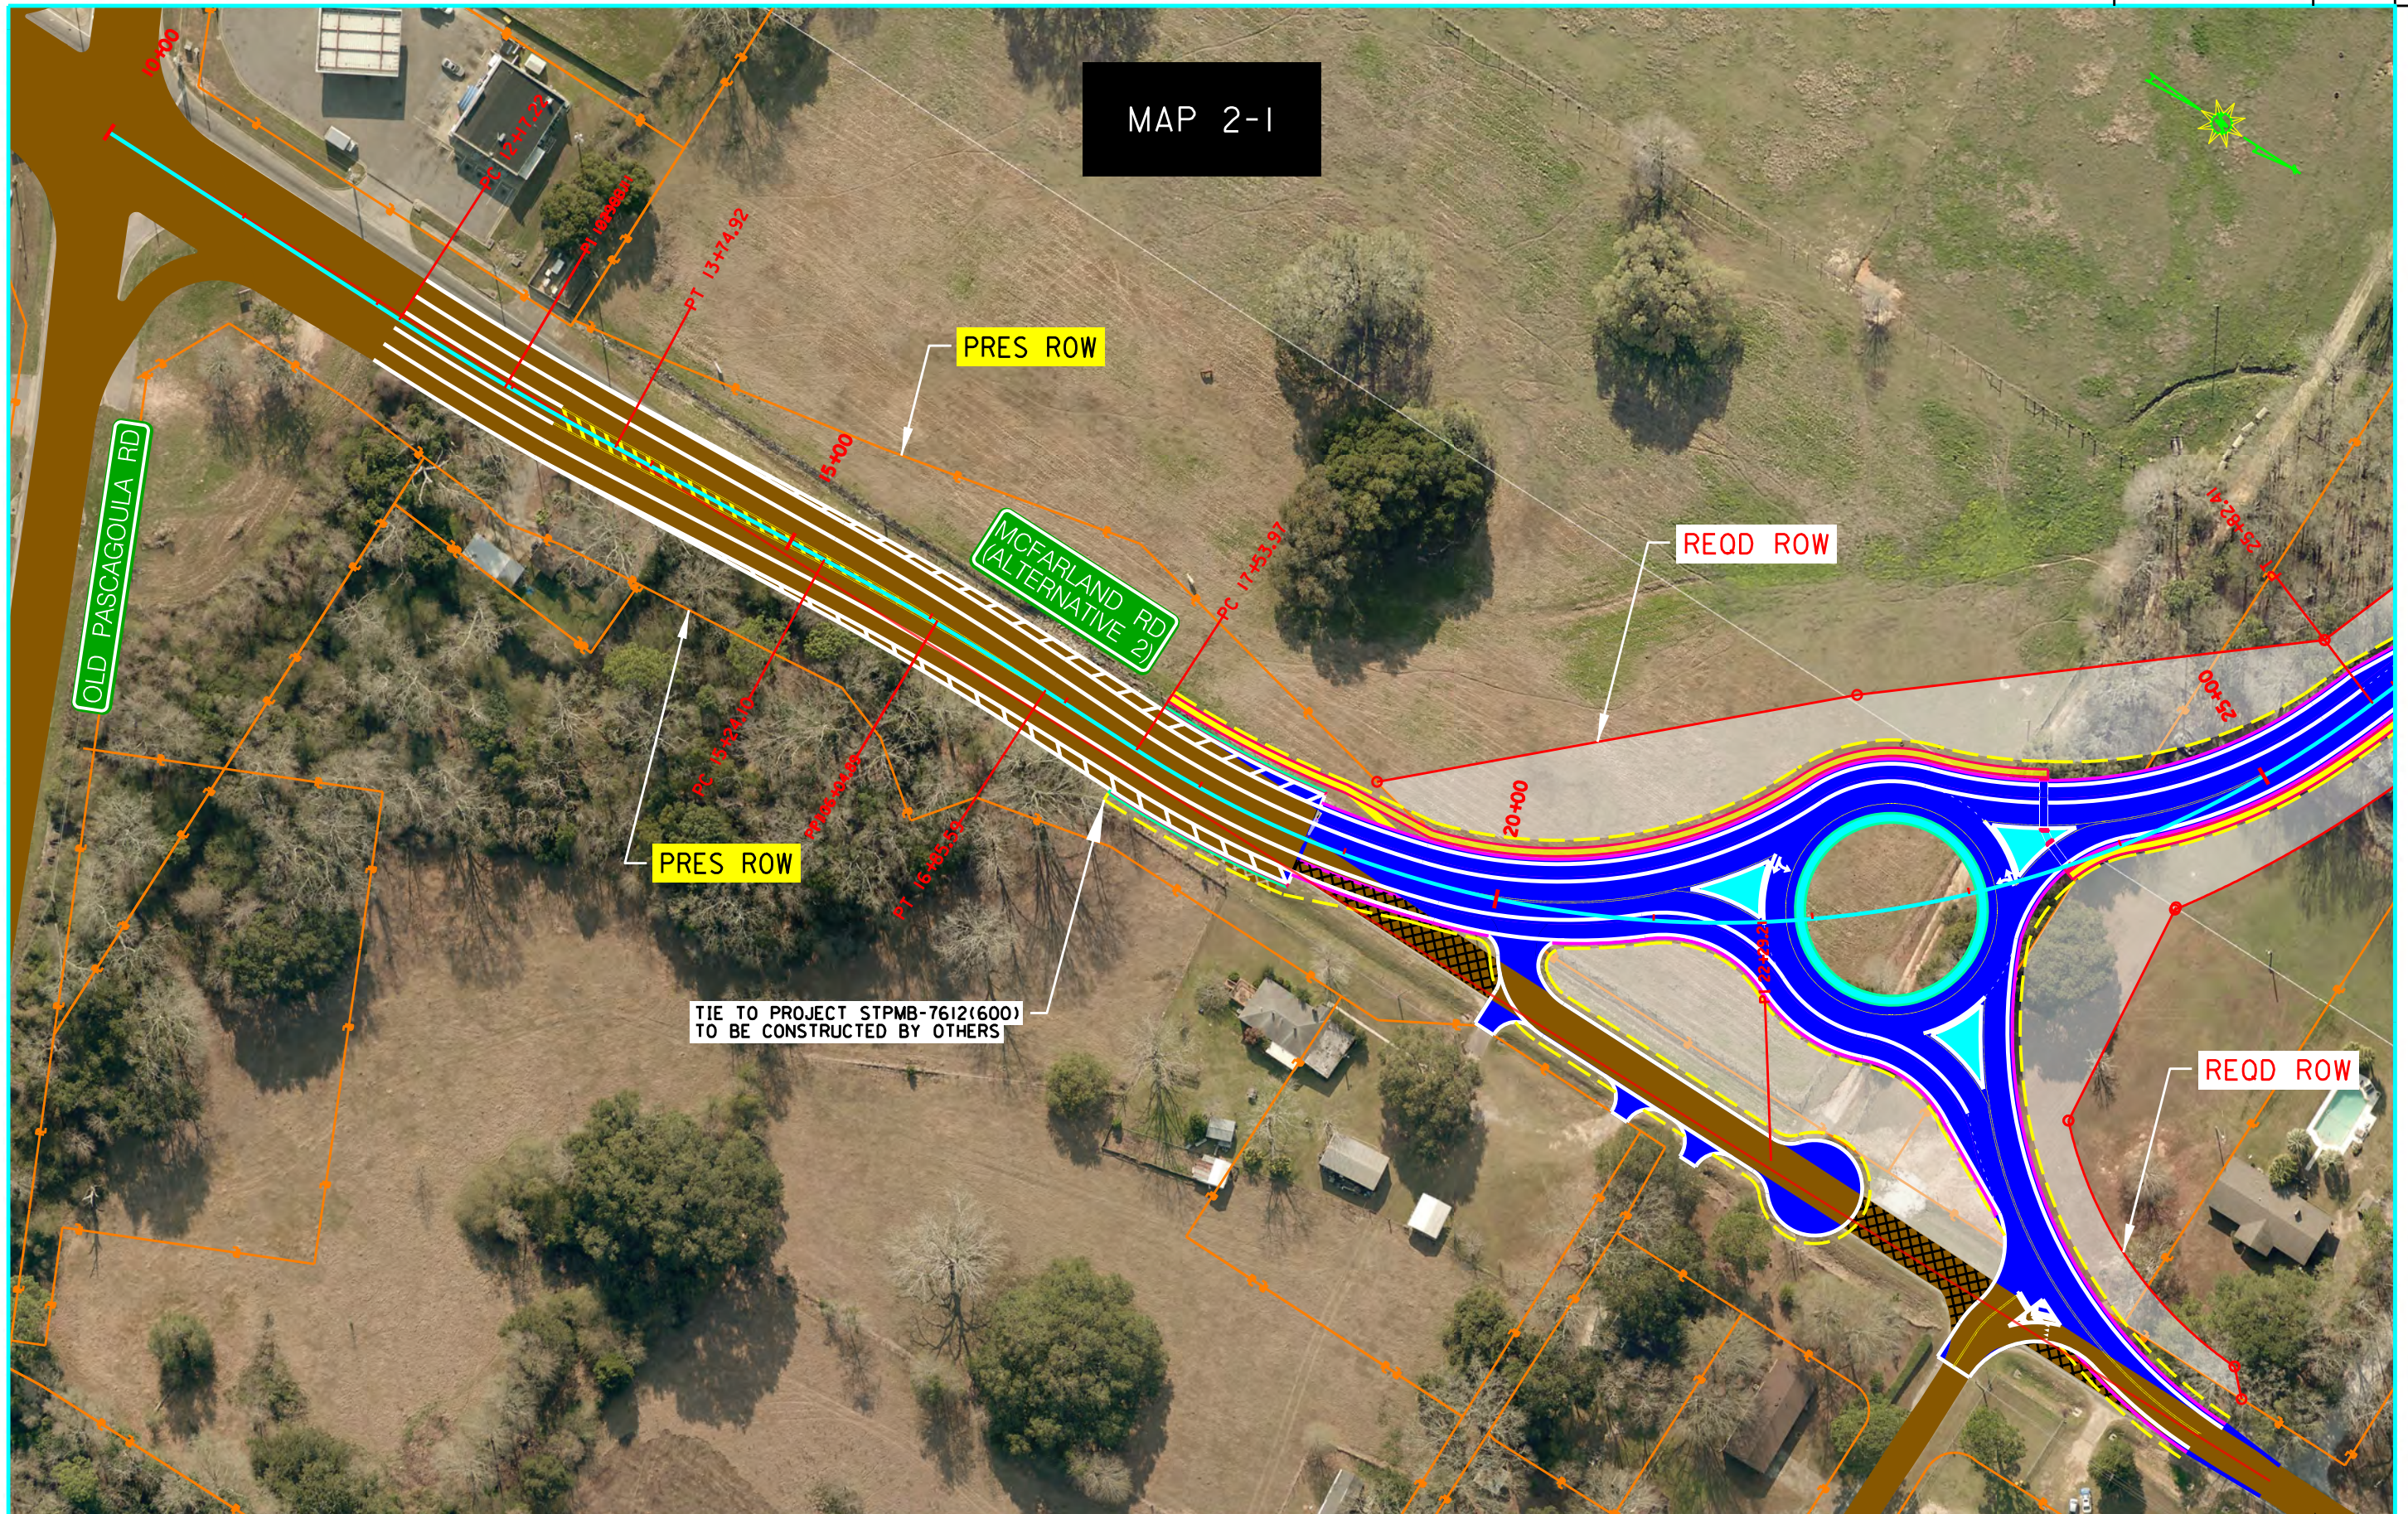

MAP 2-1

OLD PASCAGOULA RD

MCFARLAND RD
(ALTERNATIVE 2)

PRES ROW

PRES ROW

REQD ROW


REQD ROW

TIE TO PROJECT STPMB-7612(600)
TO BE CONSTRUCTED BY OTHERS

PLAN SUBMITTAL	MOBILE COUNTY COMMISSION	HORIZ	SHEET TITLE	ROUTE
	MCFARLAND ROAD FROM 0.1 MILE NORTH OF OLD PASCAGOULA ROAD TO THREE NOTCH - BROWER ROAD	50 0 50 SCALE (FEET)	PLAN ALTERNATIVE 2	MCFARLAND ROAD

PLAN - ALTERNATIVE 2

REFERENCE PROJECT NO	FISCAL YEAR	SHEET NO
MCR-2016-003	2021	

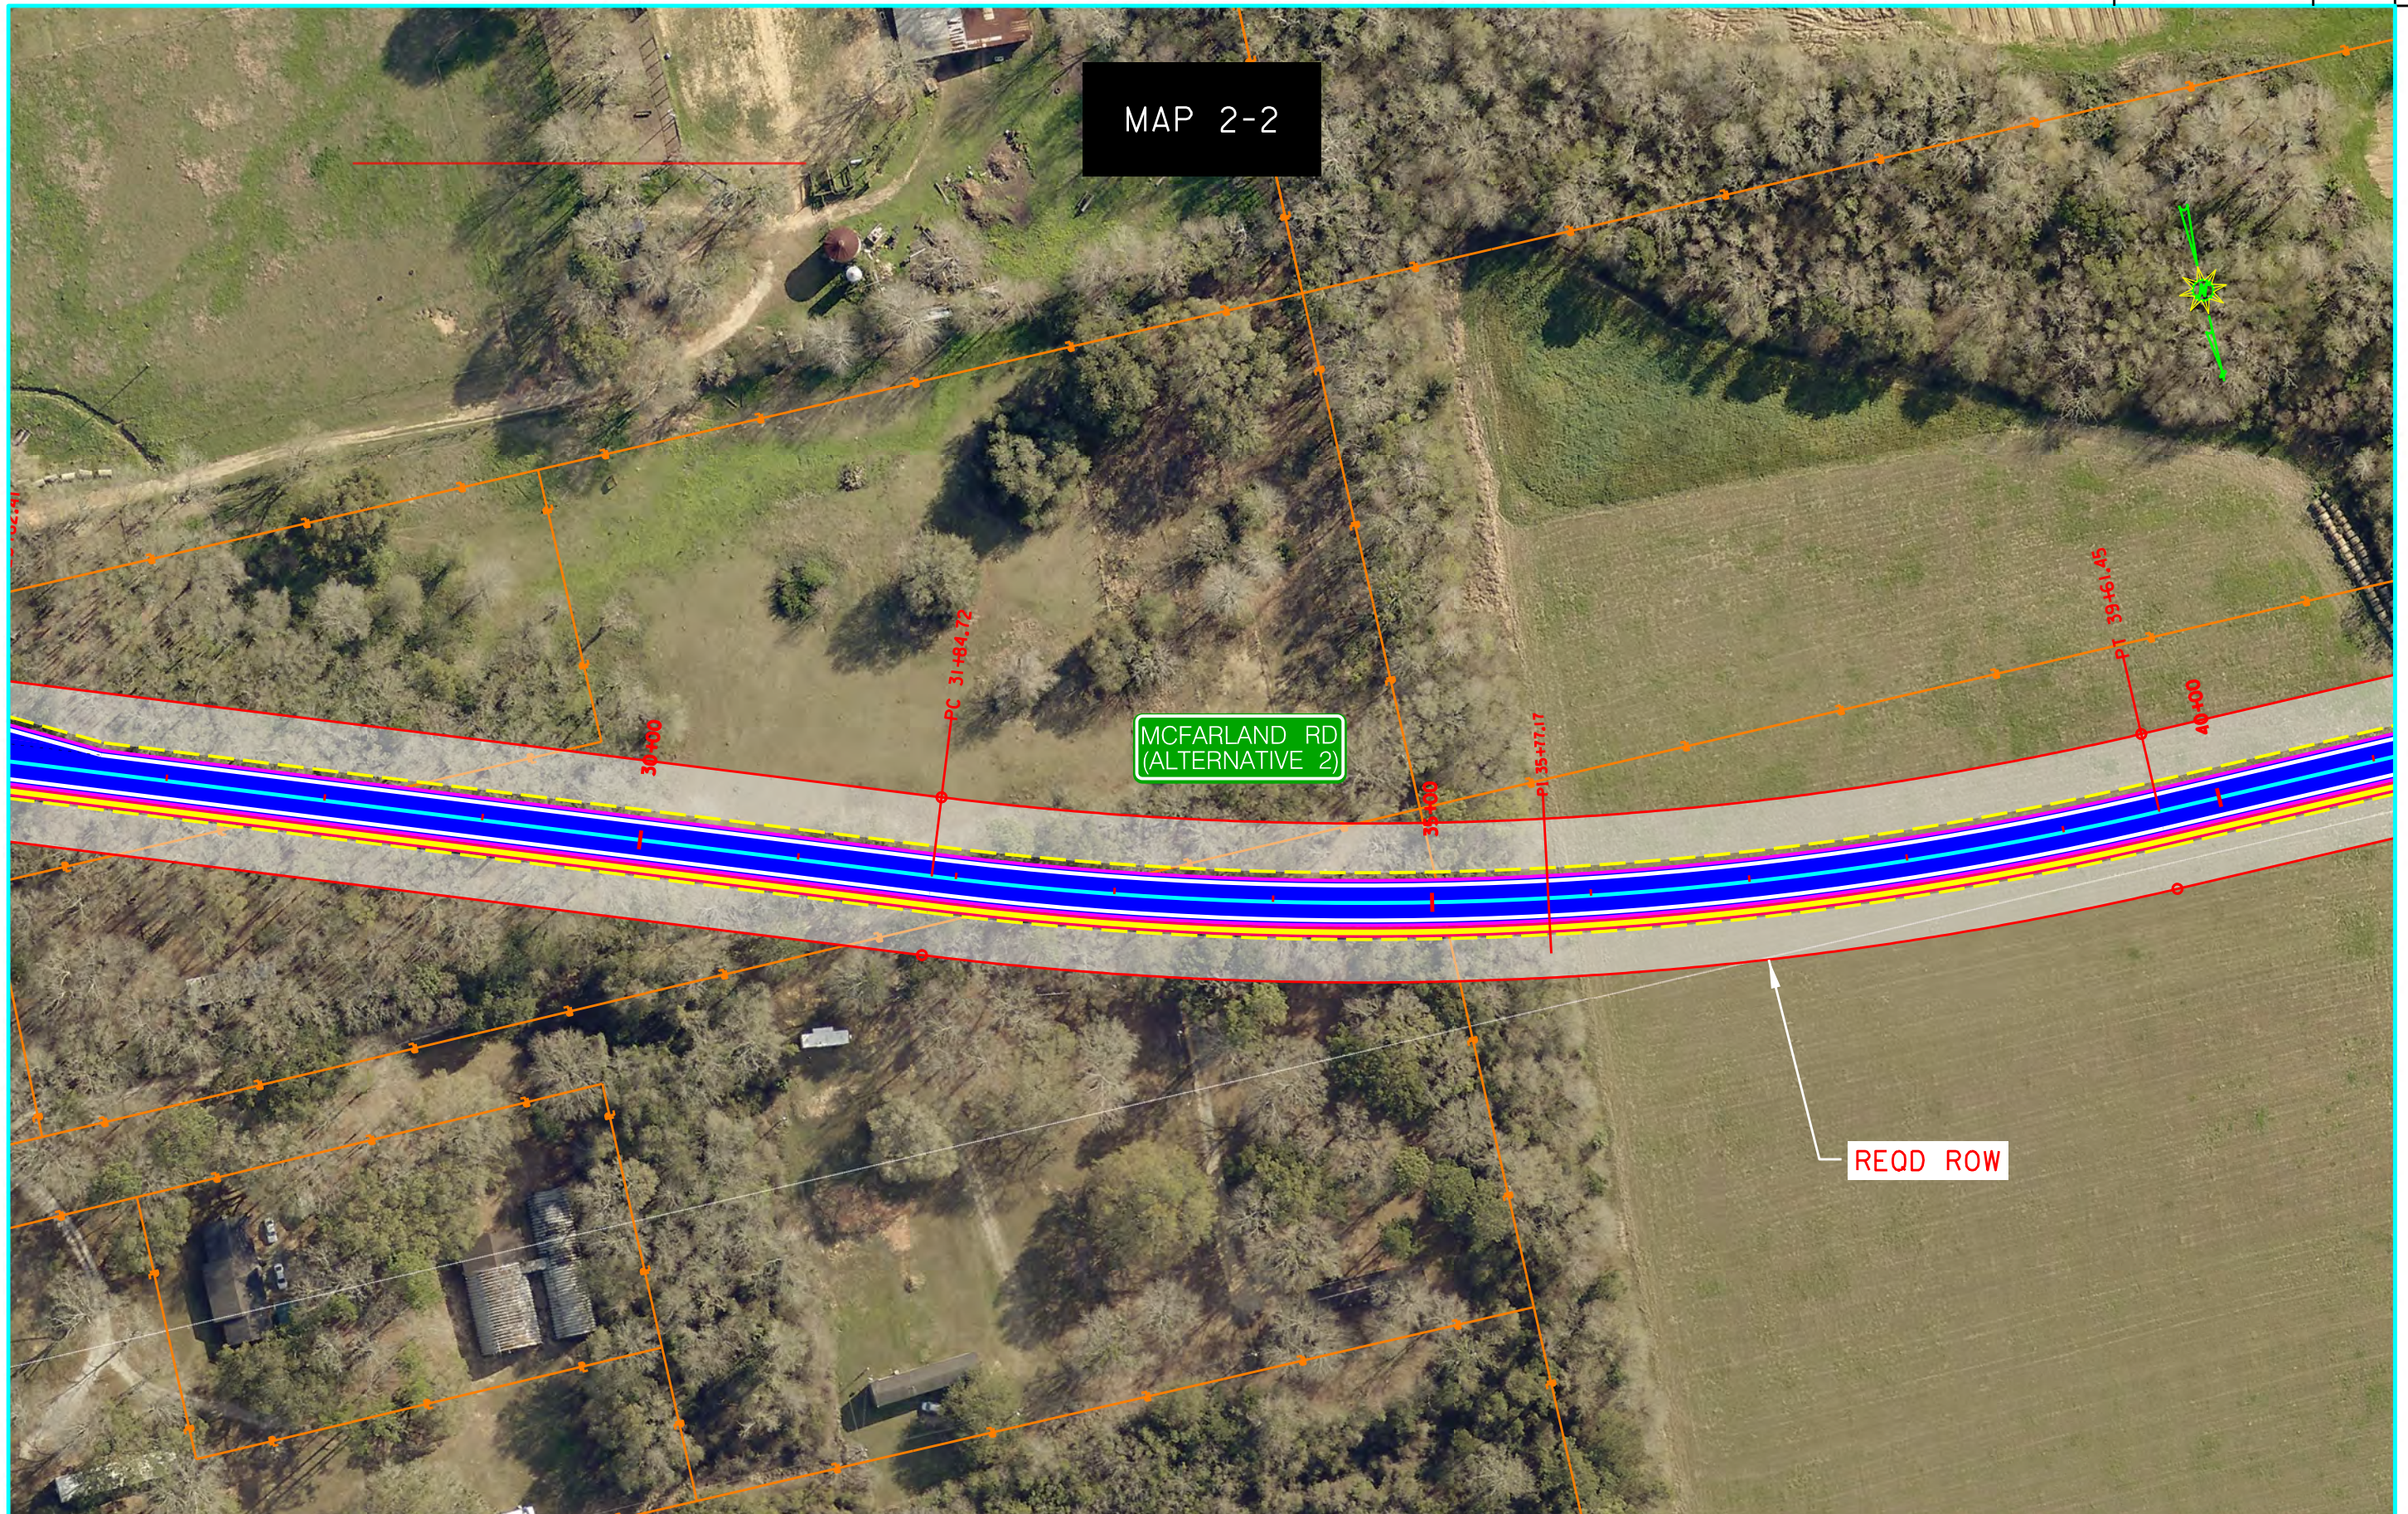

PLAN SUBMITTAL

MOBILE COUNTY COMMISSION
 MCFARLAND ROAD FROM 0.1 MILE NORTH OF OLD PASCAGOULA ROAD TO THREE NOTCH - BROWER ROAD




SHEET TITLE
 PLAN ALTERNATIVE 2

ROUTE
 MCFARLAND ROAD

PLAN - ALTERNATIVE 2

REFERENCE PROJECT NO	FISCAL YEAR	SHEET NO
MCR-2016-003	2021	

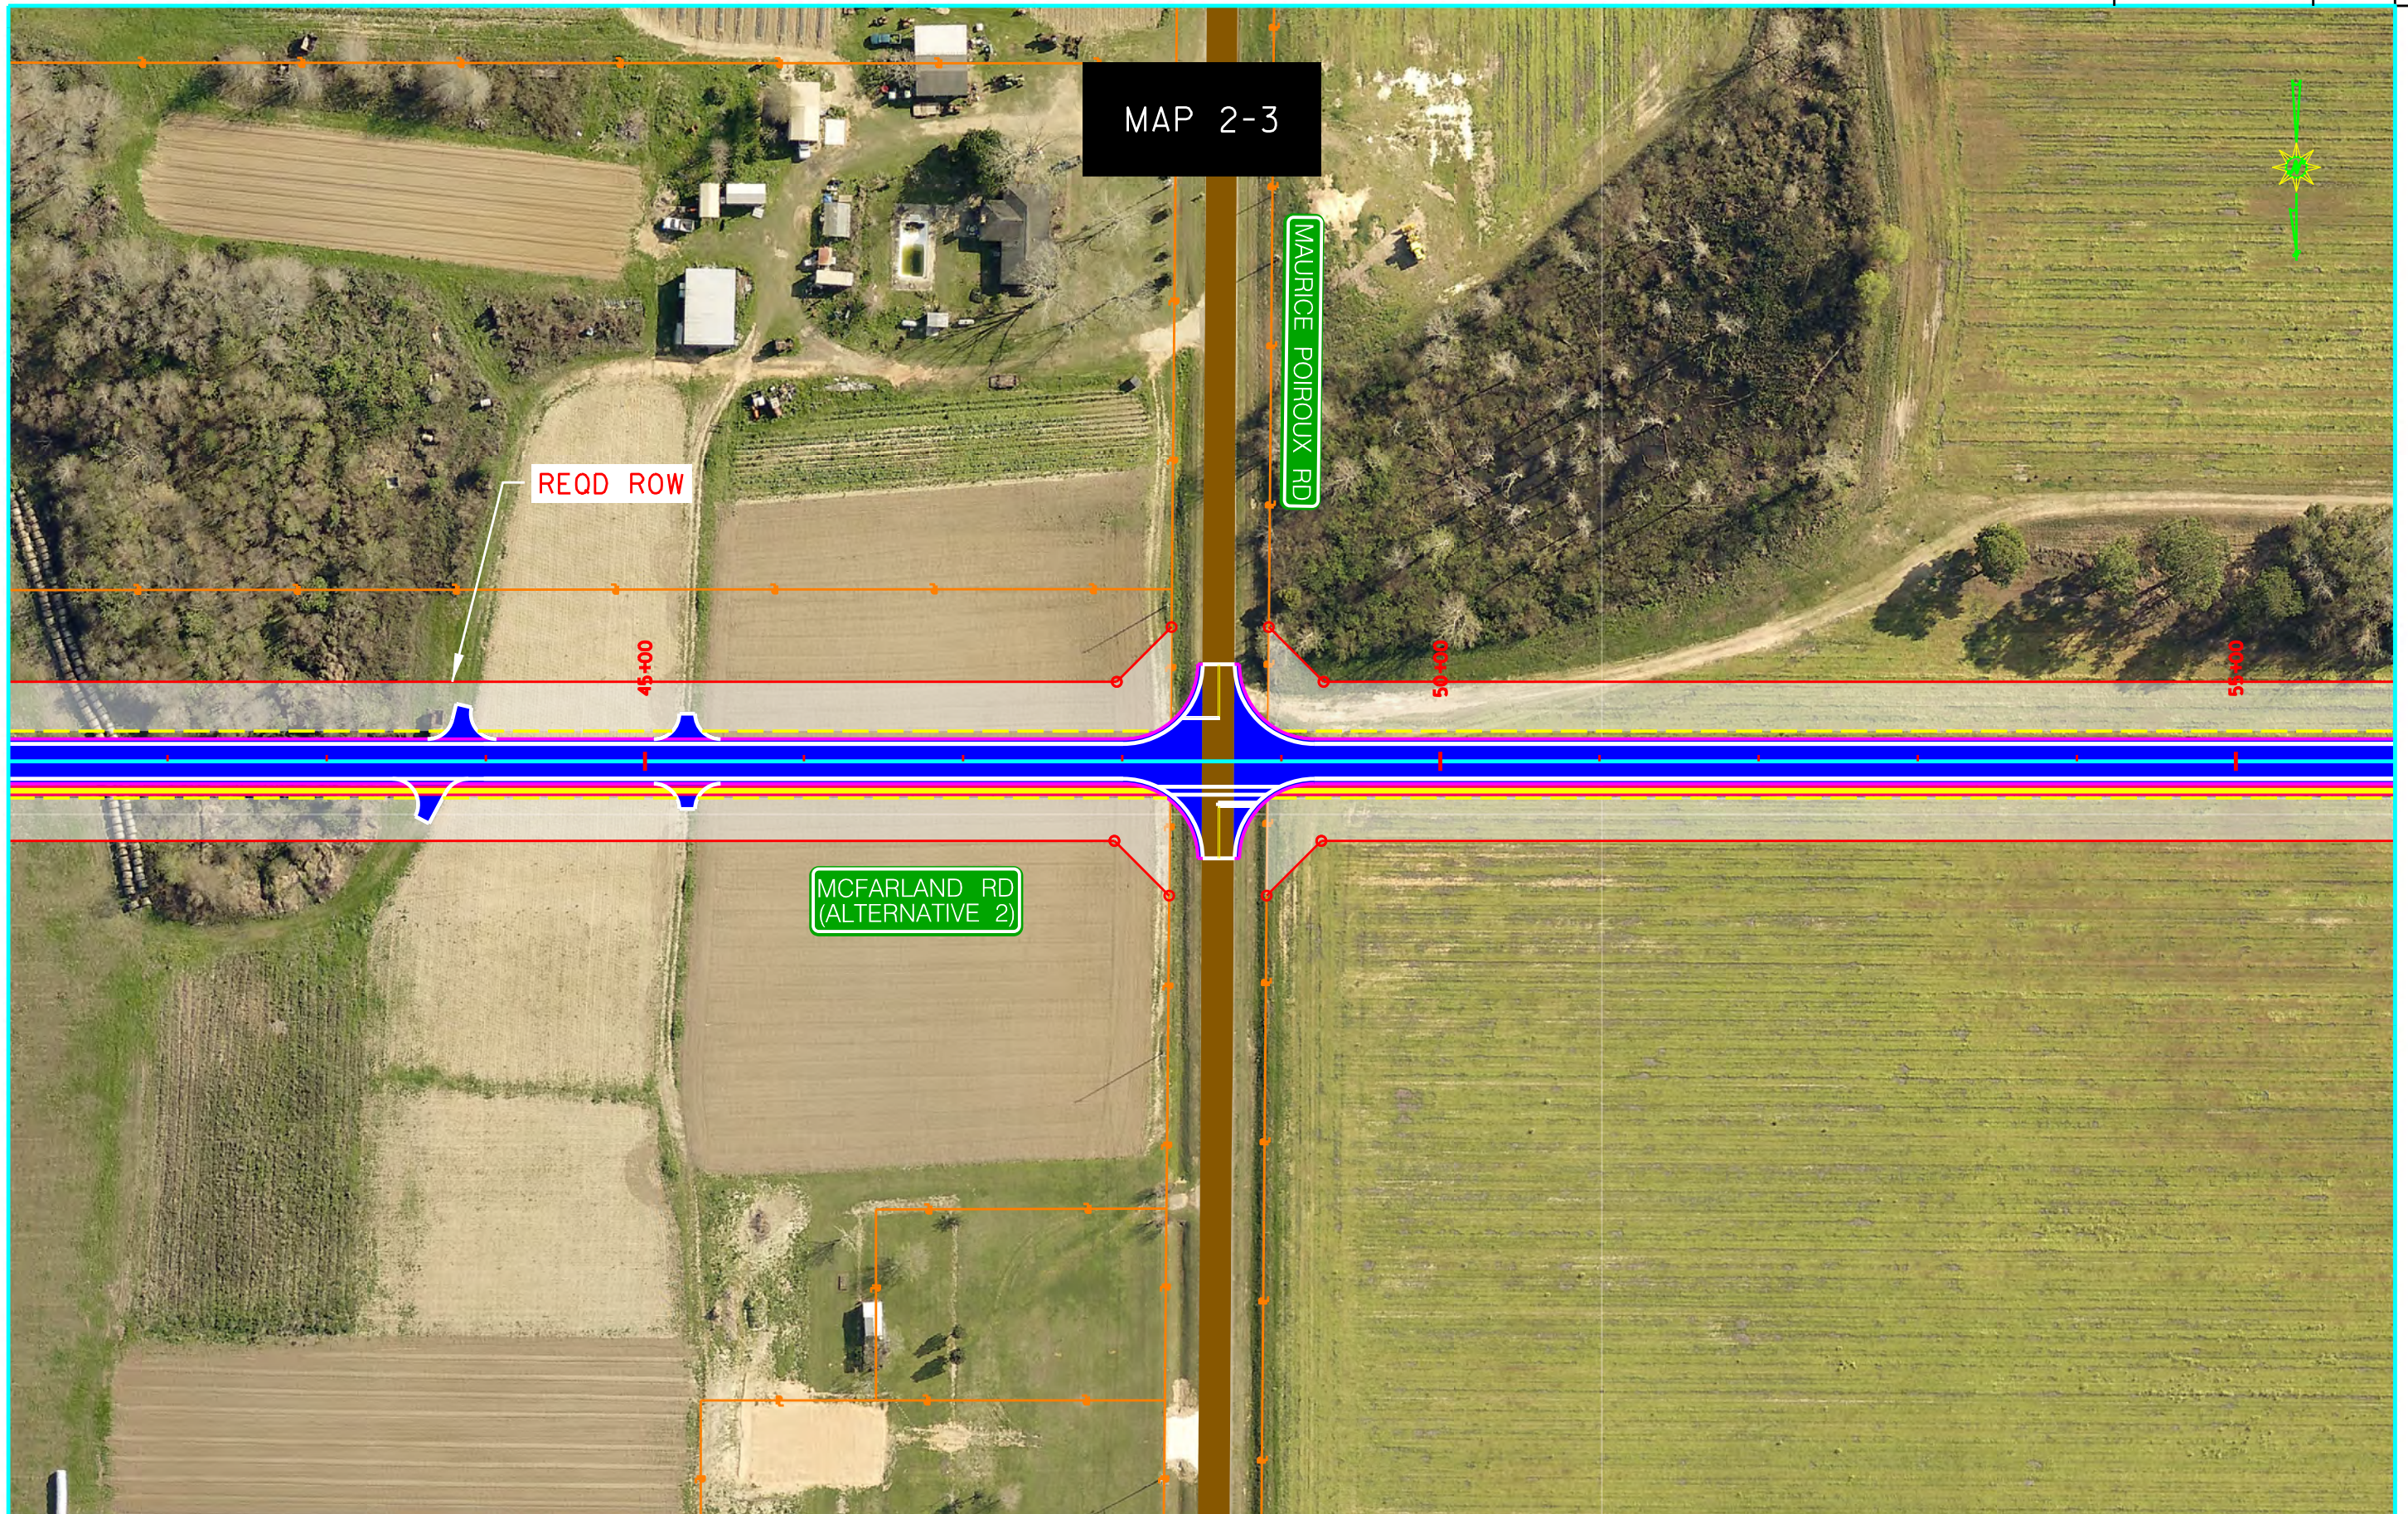

MAP 2-3

REQD ROW

MAURICE POIROUX RD


MCFARLAND RD
(ALTERNATIVE 2)

PLAN SUBMITTAL	MOBILE COUNTY COMMISSION MCFARLAND ROAD FROM 0.1 MILE NORTH OF OLD PASCAGOULA ROAD TO THREE NOTCH - BRONER ROAD	HORIZ SCALE (FEET) 50 0 50	SHEET TITLE PLAN ALTERNATIVE 2	ROUTE MCFARLAND ROAD
----------------	--	-------------------------------	-----------------------------------	-------------------------

PLAN - ALTERNATIVE 2

REFERENCE PROJECT NO	FISCAL YEAR	SHEET NO
MCR-2016-003	2021	

MAP 2-4

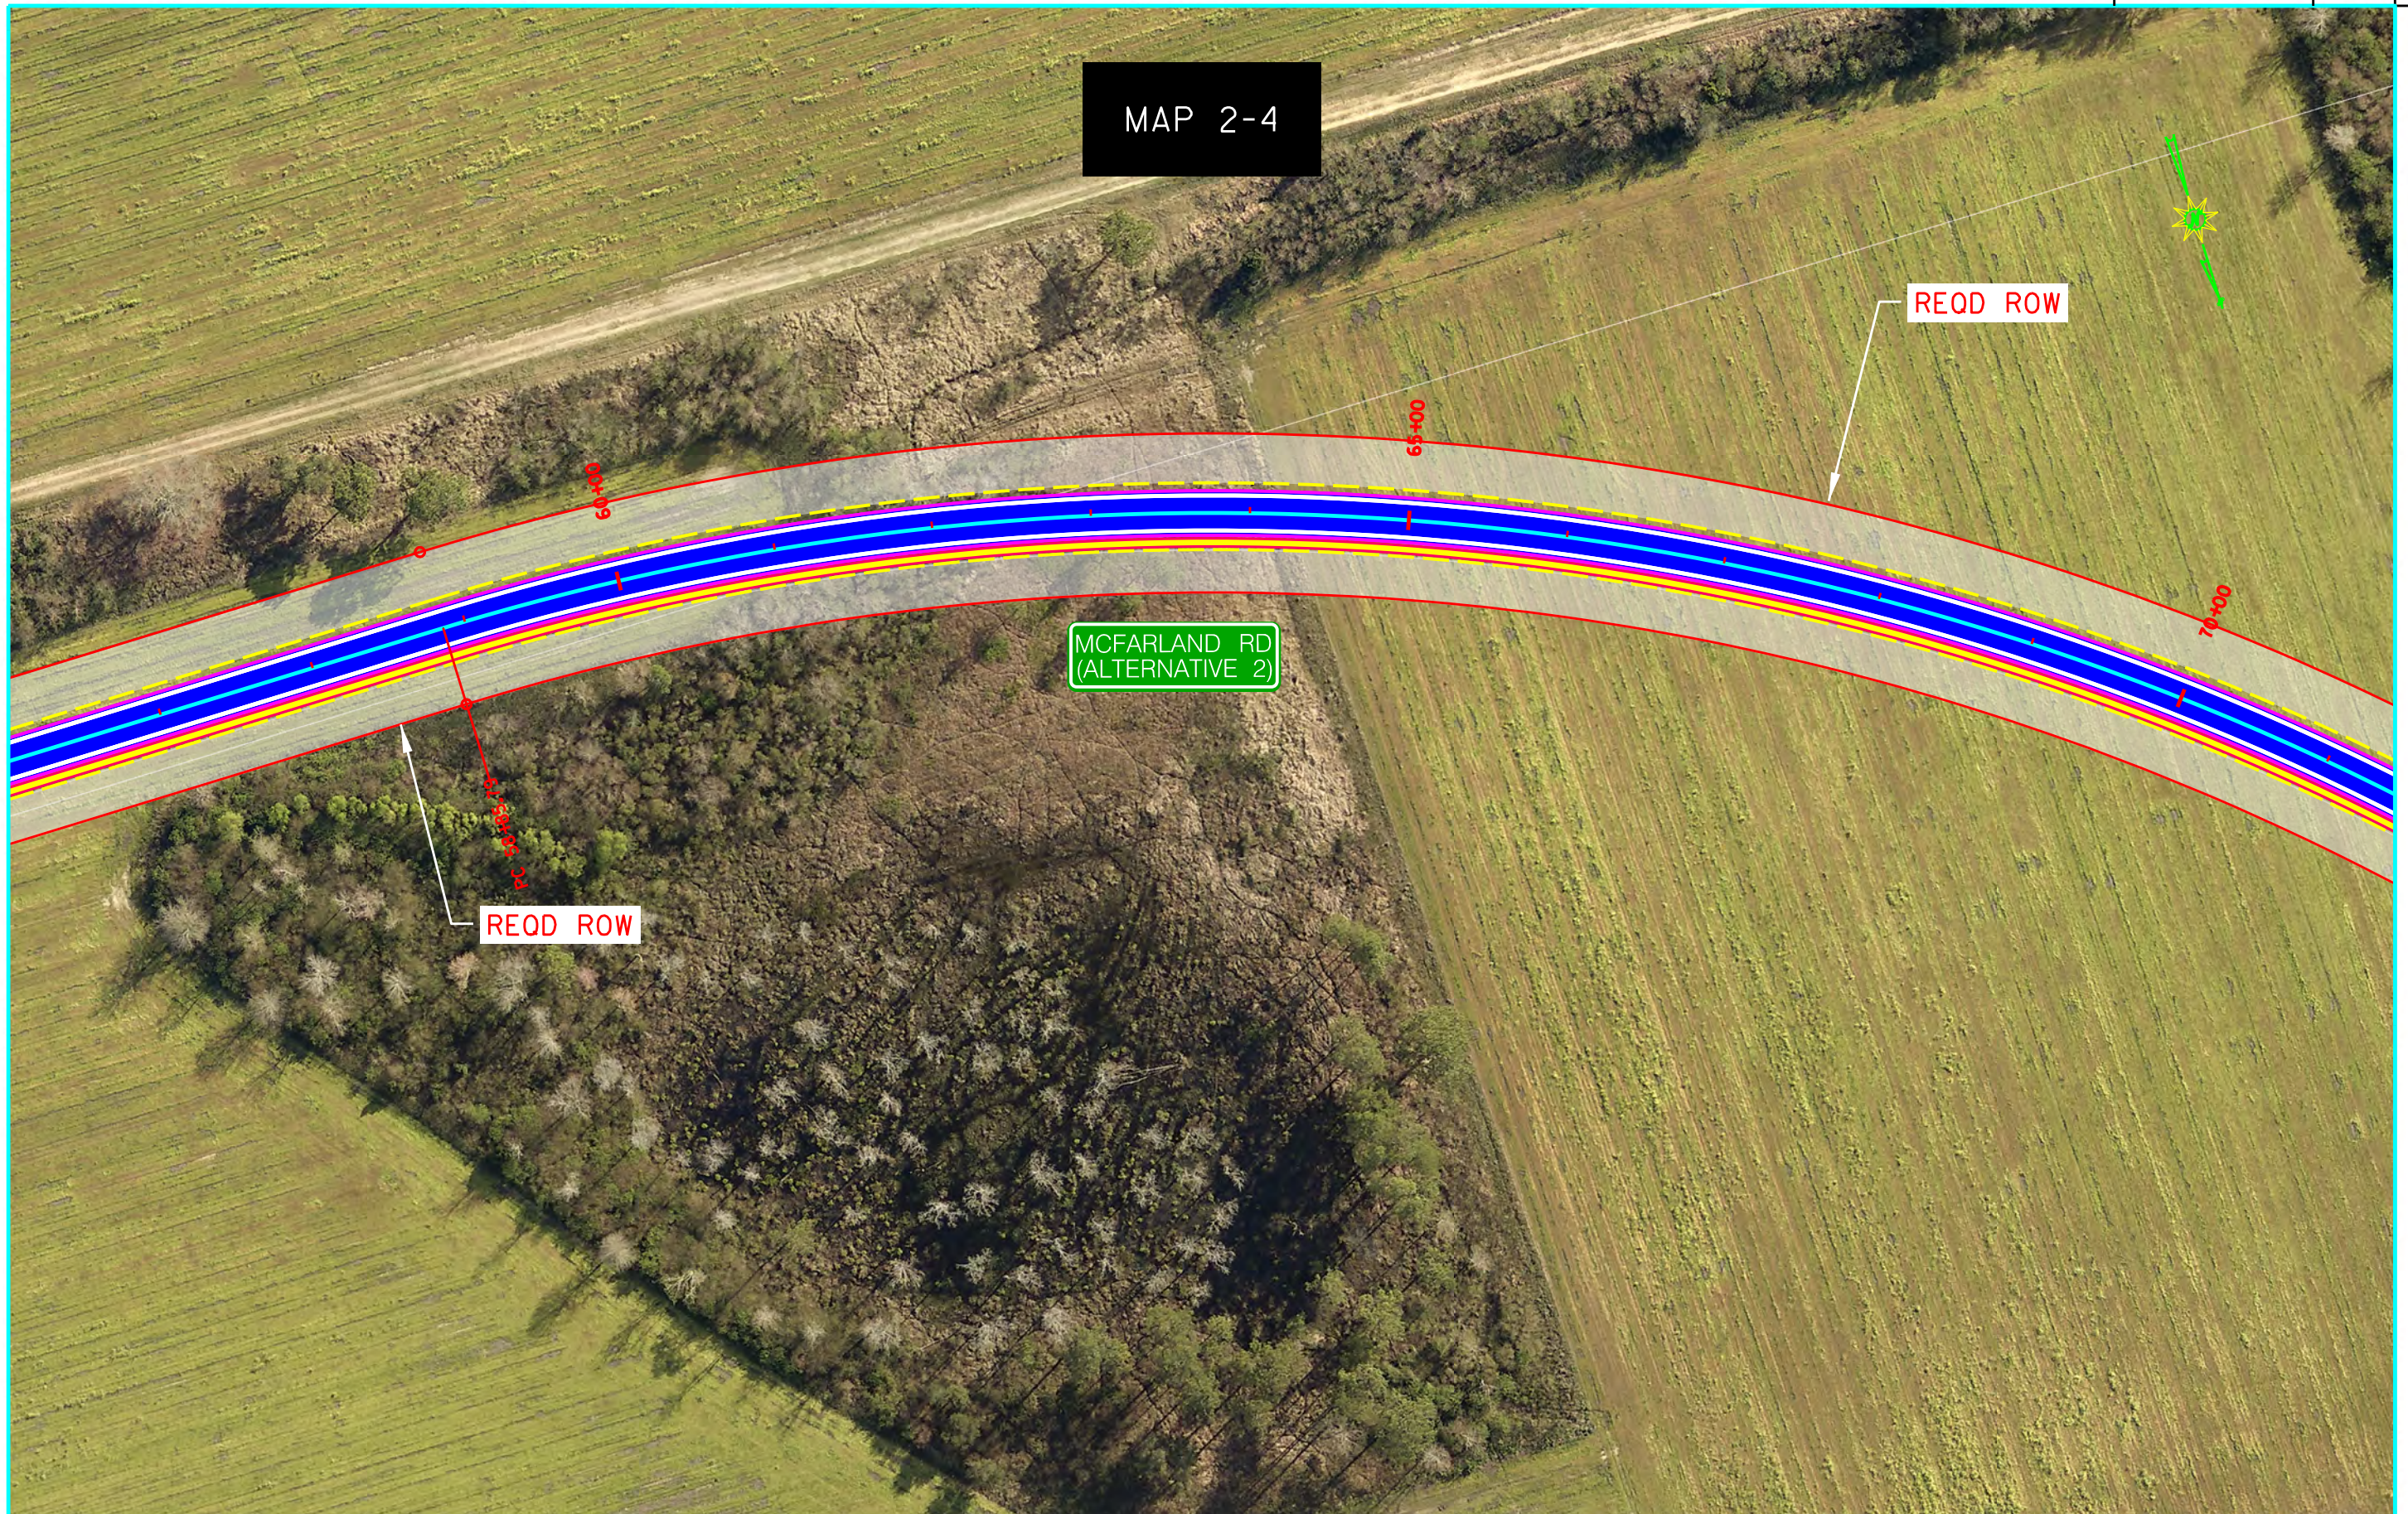

MCFARLAND RD
(ALTERNATIVE 2)

REOD ROW

REOD ROW

PC 56+85.75

60+00


65+00

70+00

PLAN SUBMITTAL

MOBILE COUNTY COMMISSION

MCFARLAND ROAD FROM 0.1 MILE NORTH OF OLD PASCAGOULA ROAD TO THREE NOTCH - BRIDER ROAD

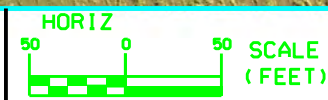

SHEET TITLE

PLAN ALTERNATIVE 2

ROUTE

MCFARLAND ROAD

PLAN - ALTERNATIVE 2

REFERENCE PROJECT NO	FISCAL YEAR	SHEET NO
MCR-2016-003	2021	



PLAN SUBMITTAL

MOBILE COUNTY COMMISSION

MCFARLAND ROAD FROM 0.1 MILE NORTH OF OLD PASCAGOULA ROAD TO THREE NOTCH - BRONER ROAD



SHEET TITLE


PLAN ALTERNATIVE 2

ROUTE

MCFARLAND ROAD

PLAN - ALTERNATIVE 2

REFERENCE PROJECT NO	FISCAL YEAR	SHEET NO
MCR-2016-003	2021	

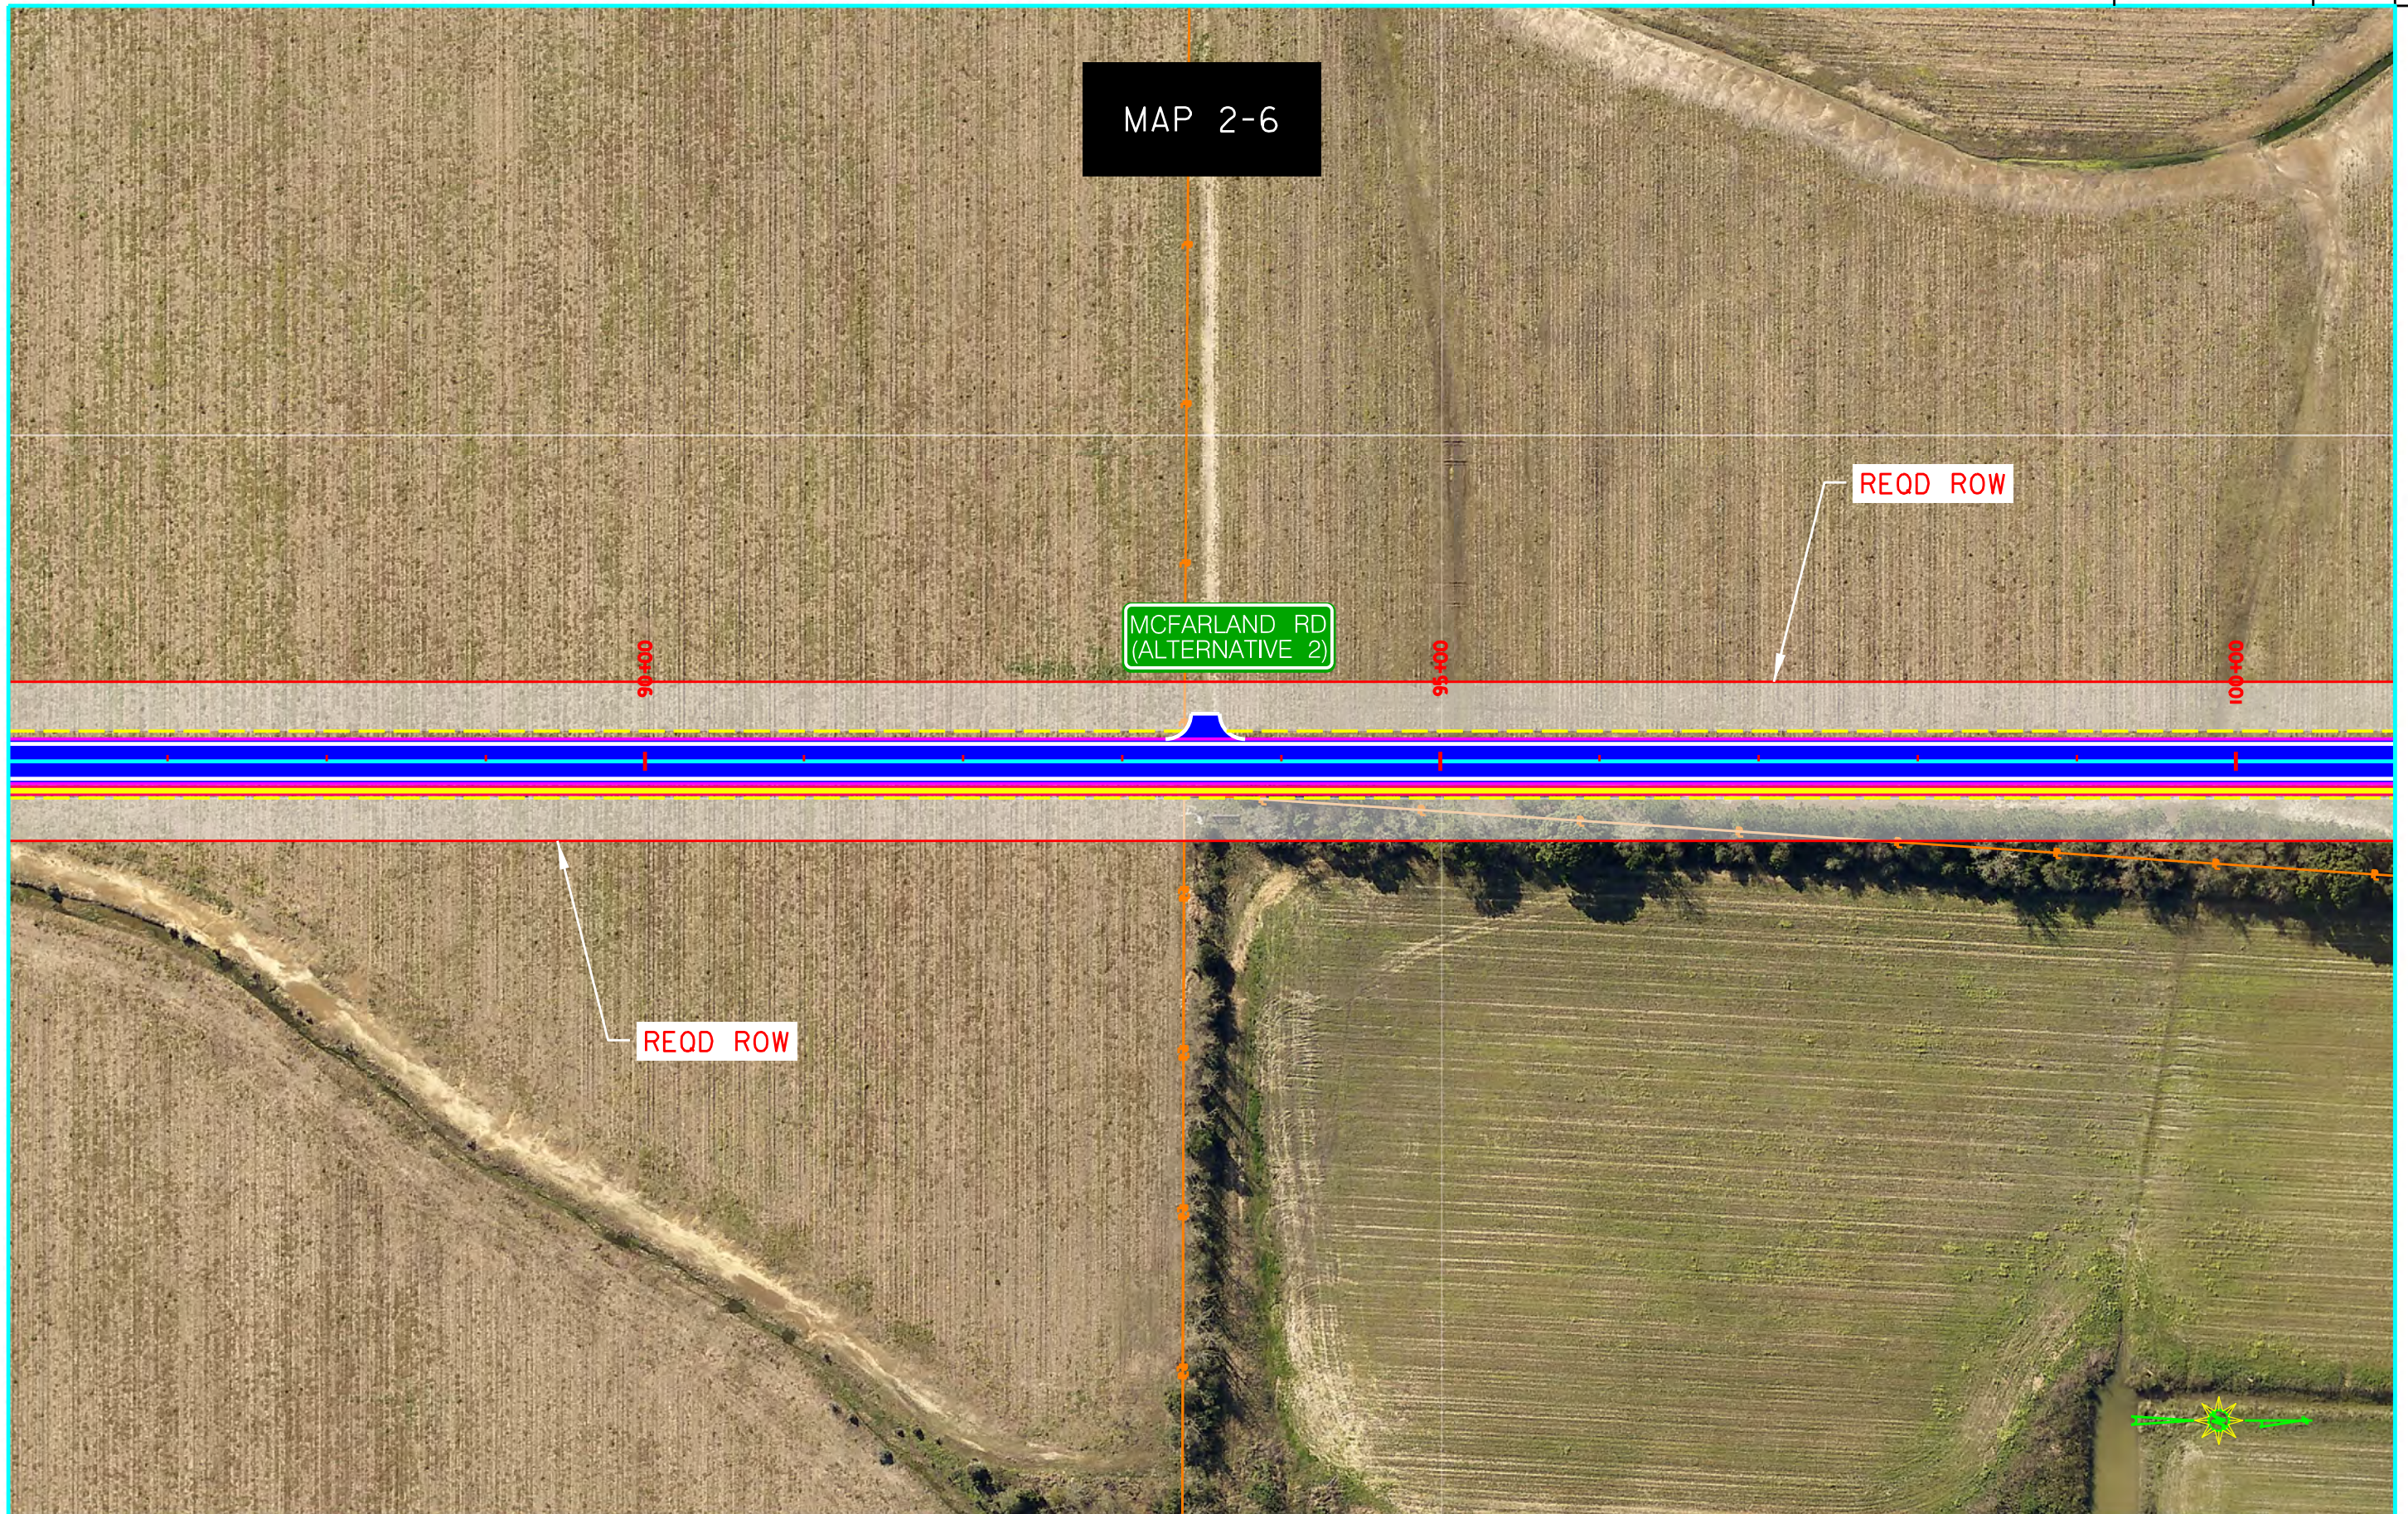

PLAN SUBMITTAL

MOBILE COUNTY COMMISSION
 MCFARLAND ROAD FROM 0.1 MILE NORTH
 OF OLD PASCAGOULA ROAD TO
 THREE NOTCH - BRONER ROAD




SHEET TITLE
 PLAN ALTERNATIVE 2

ROUTE
 MCFARLAND ROAD

PLAN - ALTERNATIVE 2

REFERENCE PROJECT NO	FISCAL YEAR	SHEET NO
MCR-2016-003	2021	

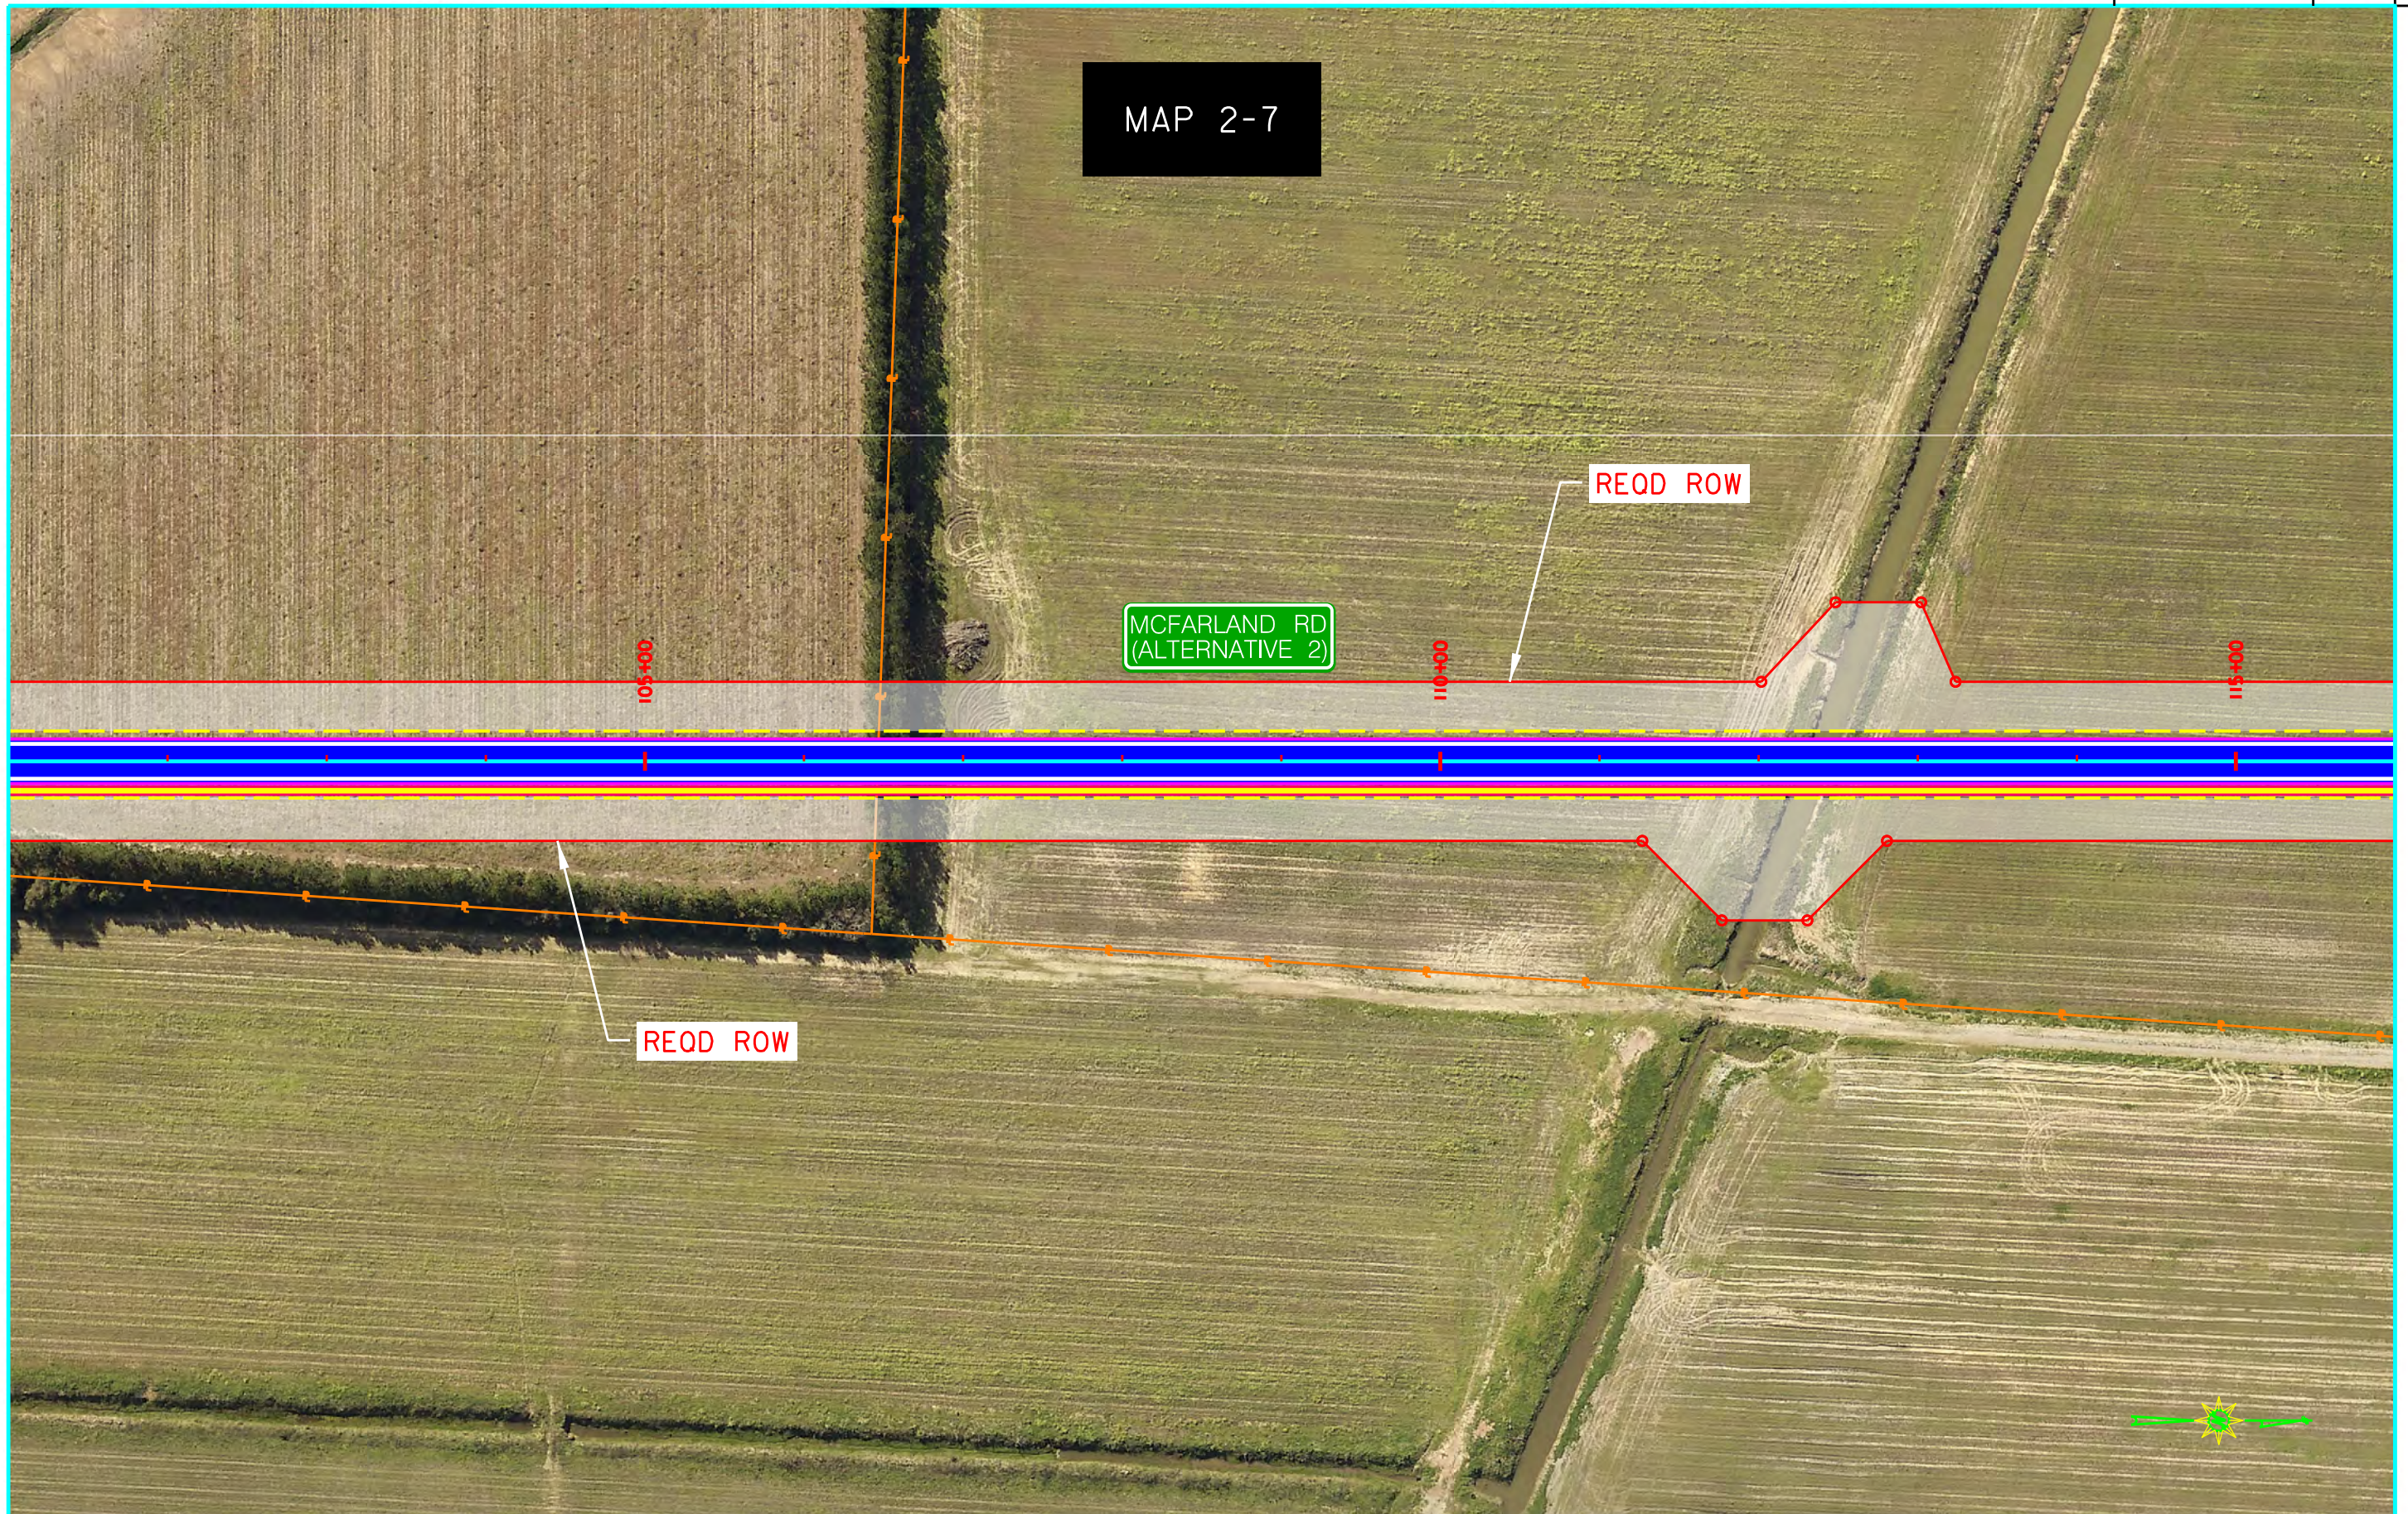

MAP 2-7

MCFARLAND RD
(ALTERNATIVE 2)

REQD ROW

REQD ROW




PLAN SUBMITTAL	MOBILE COUNTY COMMISSION MCFARLAND ROAD FROM 0.1 MILE NORTH OF OLD PASCAGOULA ROAD TO THREE NOTCH - BRONER ROAD	HORIZ 50 0 50 SCALE (FEET)	SHEET TITLE PLAN ALTERNATIVE 2	ROUTE MCFARLAND ROAD
----------------	--	----------------------------------	--------------------------------------	----------------------------

PLAN - ALTERNATIVE 2

REFERENCE PROJECT NO	FISCAL YEAR	SHEET NO
MCR-2016-003	2021	


MAP 2-8

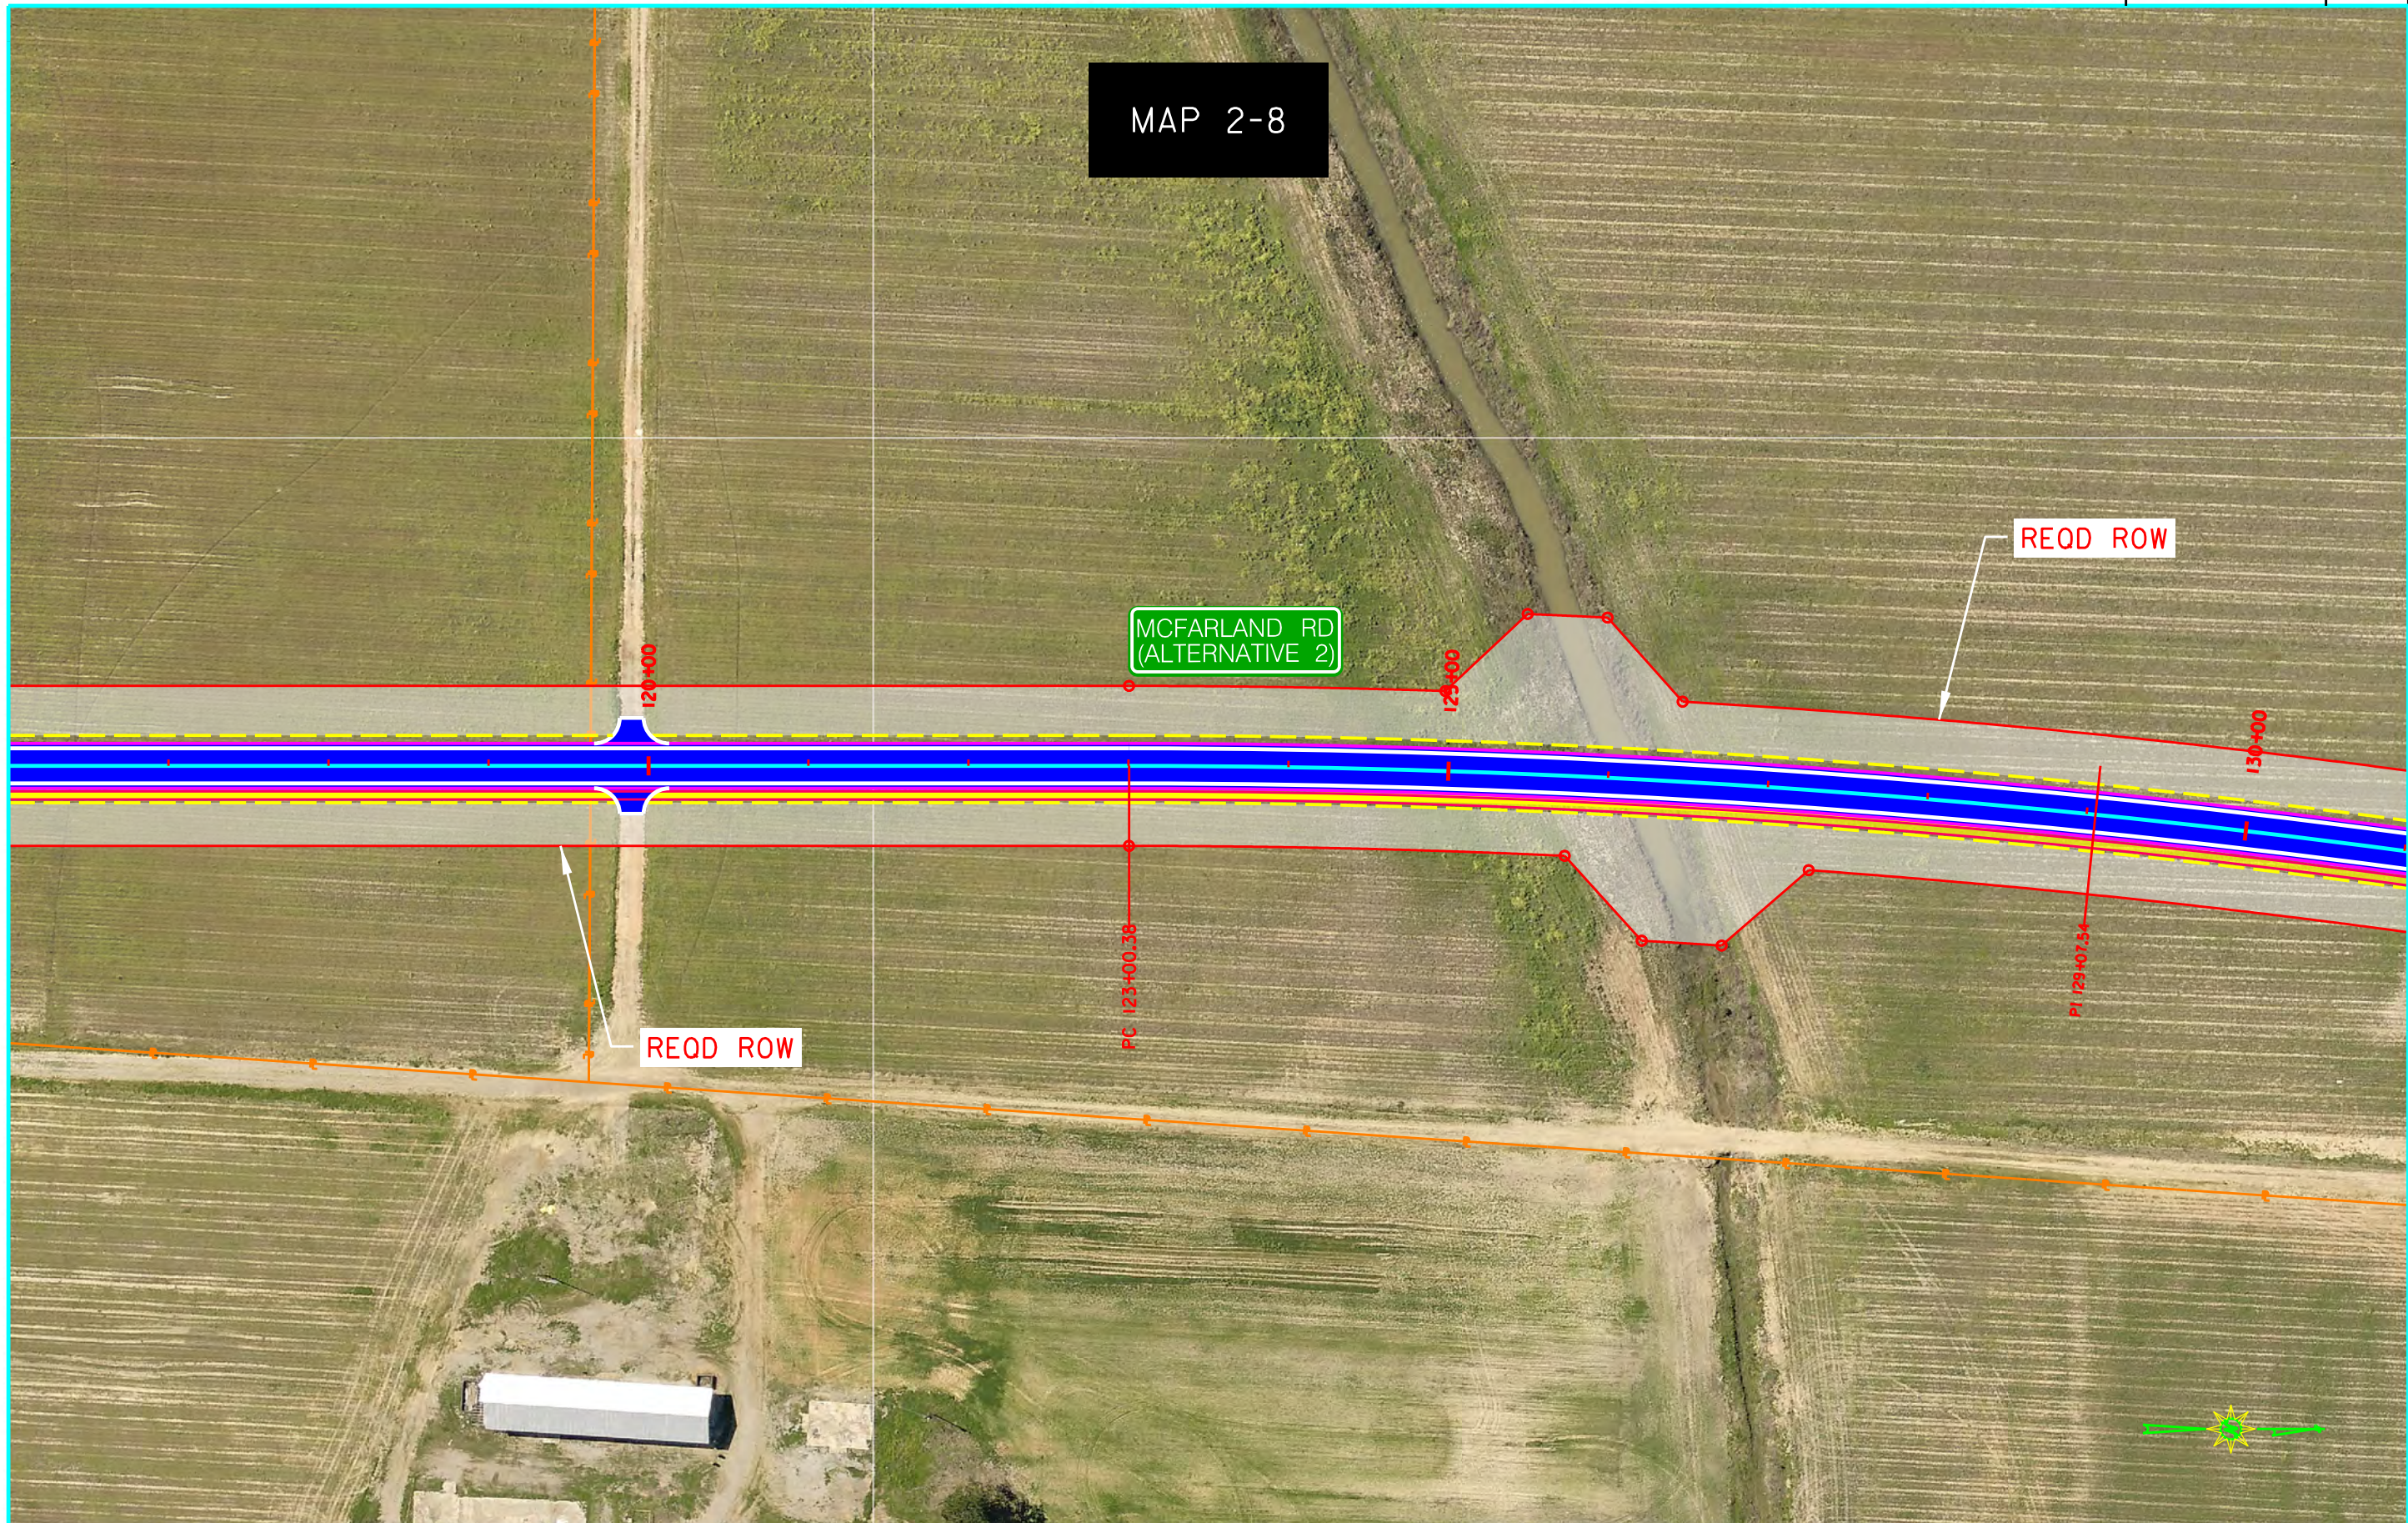

PLAN SUBMITTAL	MOBILE COUNTY COMMISSION MCFARLAND ROAD FROM 0.1 MILE NORTH OF OLD PASCAGOULA ROAD TO THREE NOTCH - BRIDER ROAD	HORIZ SCALE (FEET) 50 0 50	SHEET TITLE PLAN ALTERNATIVE 2	ROUTE MCFARLAND ROAD
----------------	--	-------------------------------	-----------------------------------	-------------------------

PLAN - ALTERNATIVE 2

REFERENCE PROJECT NO	FISCAL YEAR	SHEET NO
MCR-2016-003	2021	

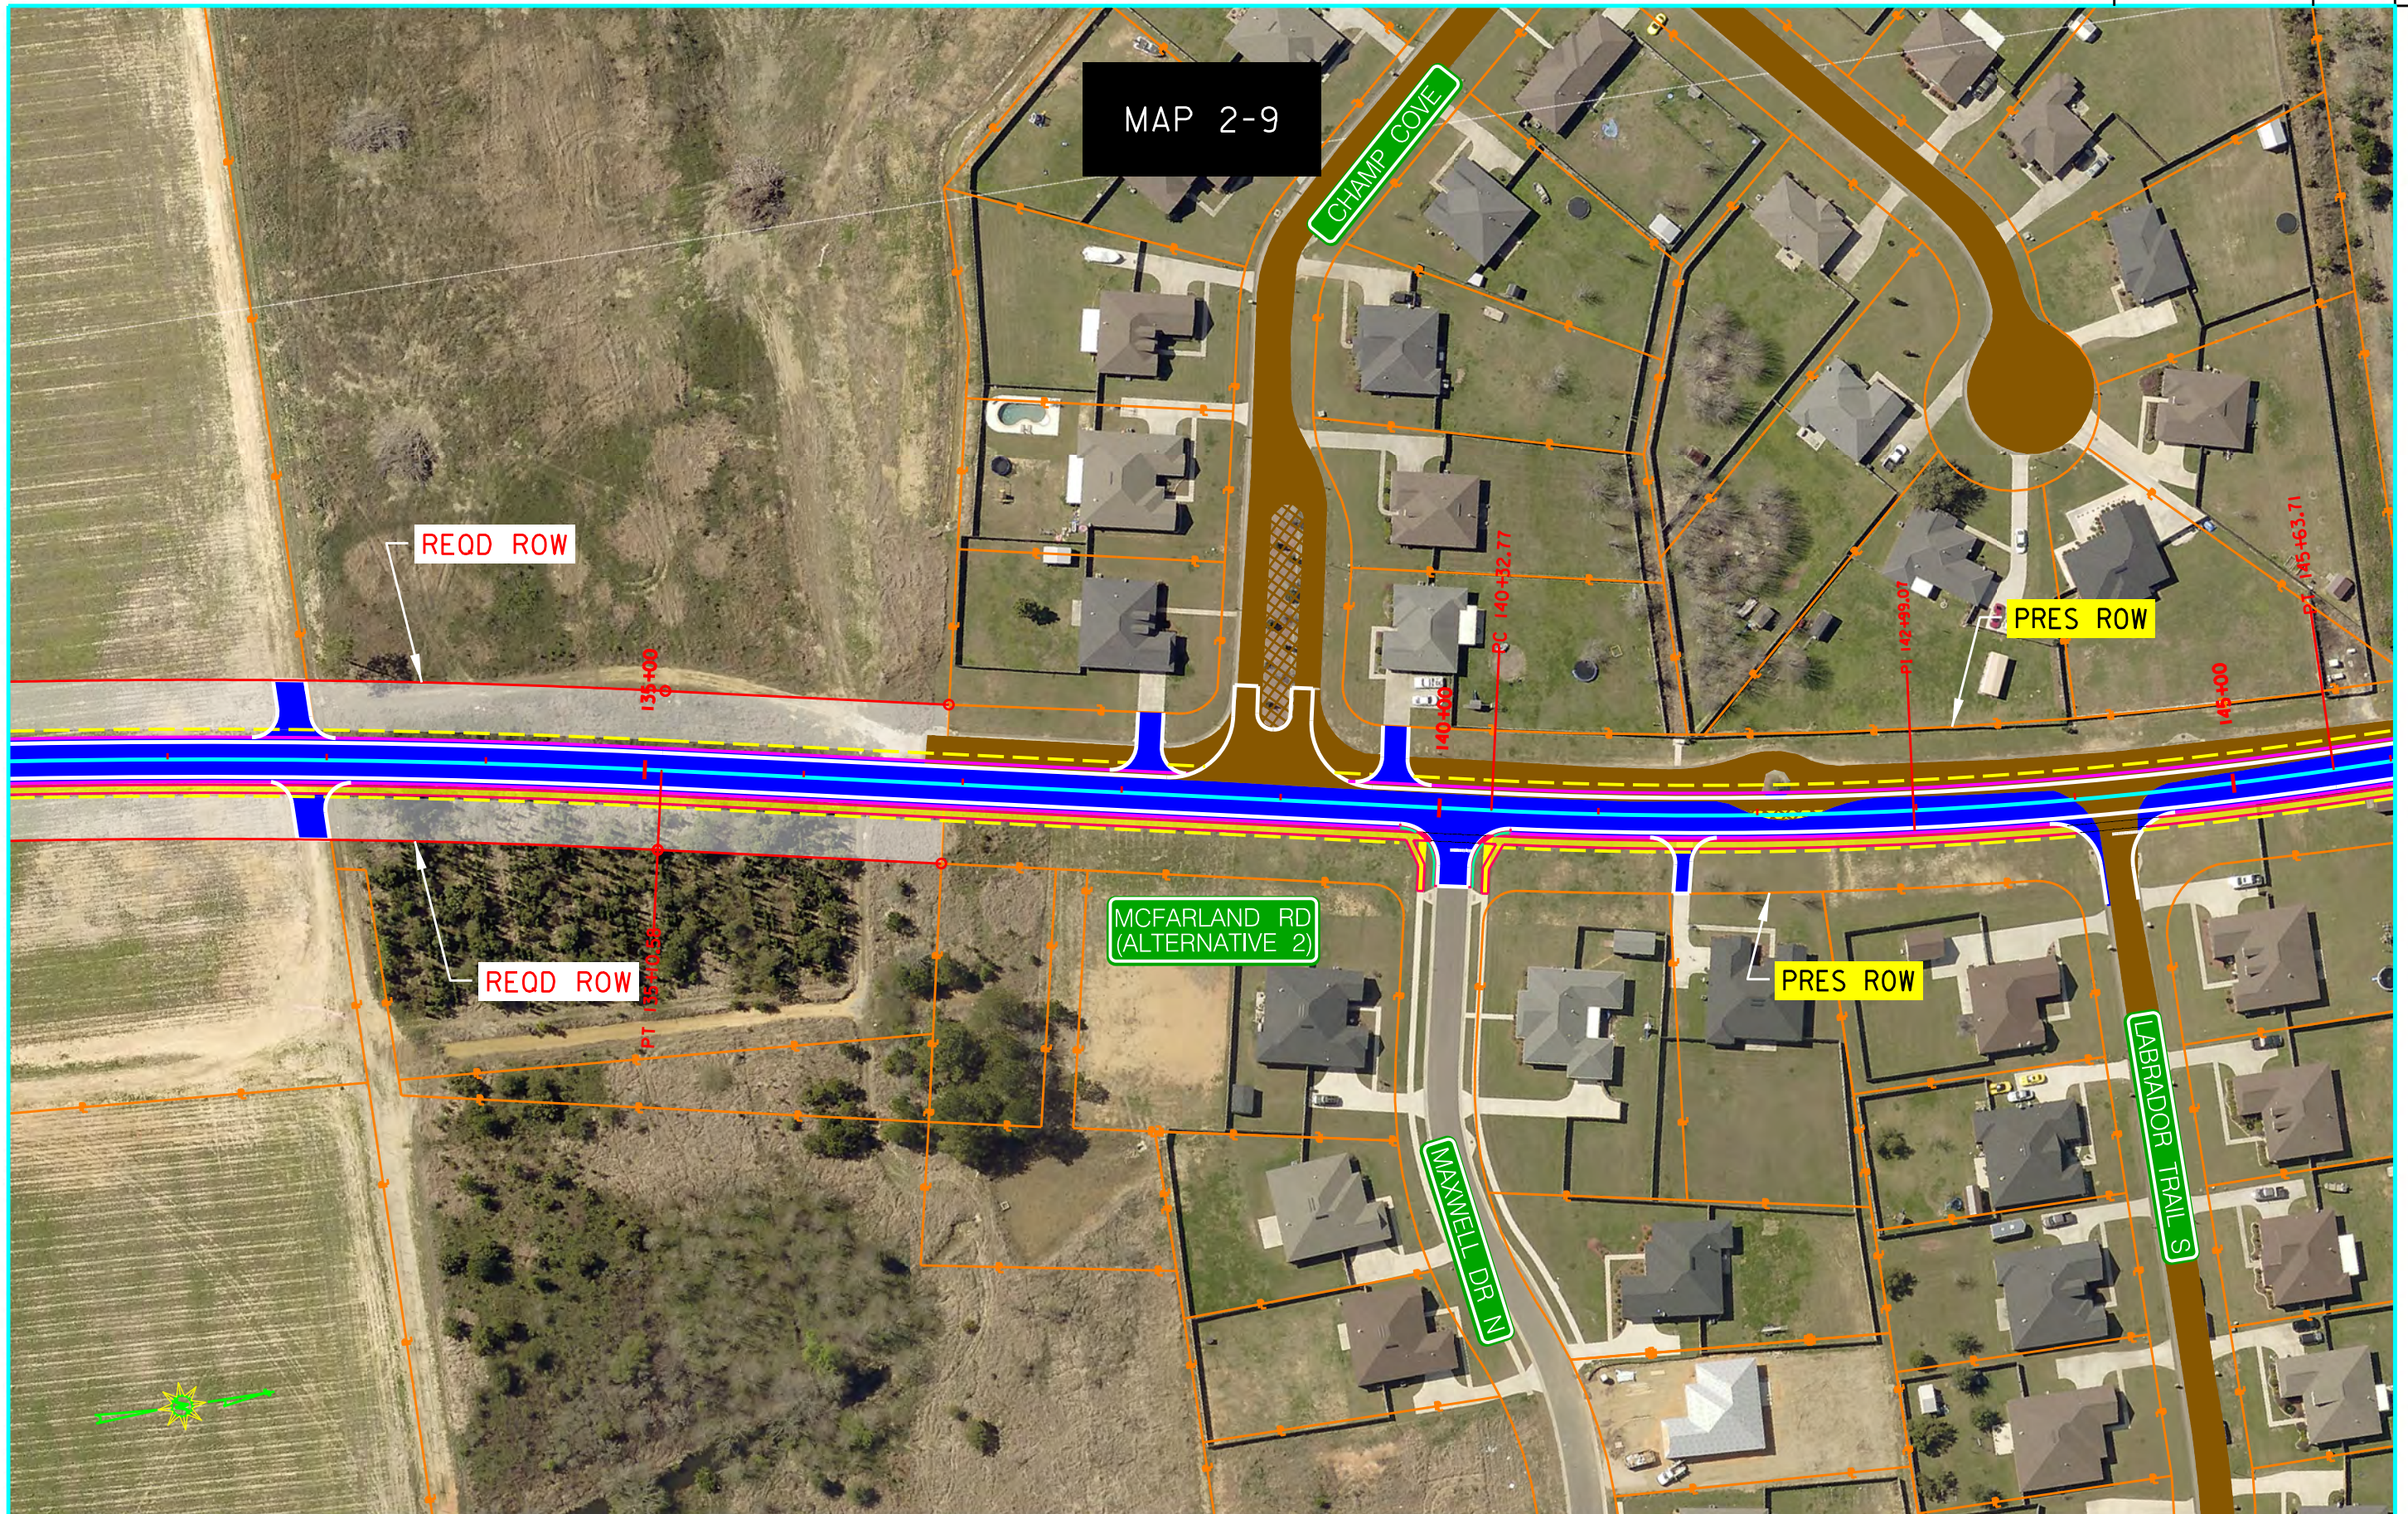

MAP 2-9

REQD ROW

CHAMP COVE

PRES ROW

MCFARLAND RD (ALTERNATIVE 2)

PRES ROW

MAXWELL DR N

LABRADOR TRAIL S

PLAN SUBMITTAL

MOBILE COUNTY COMMISSION

MCFARLAND ROAD FROM 0.1 MILE NORTH OF OLD PASCAGOULA ROAD TO THREE NOTCH - BRIDGE ROAD



SHEET TITLE

PLAN ALTERNATIVE 2


ROUTE

MCFARLAND ROAD

PLAN - ALTERNATIVE 2

REFERENCE PROJECT NO	FISCAL YEAR	SHEET NO
MCR-2016-003	2021	

MAP 2-10

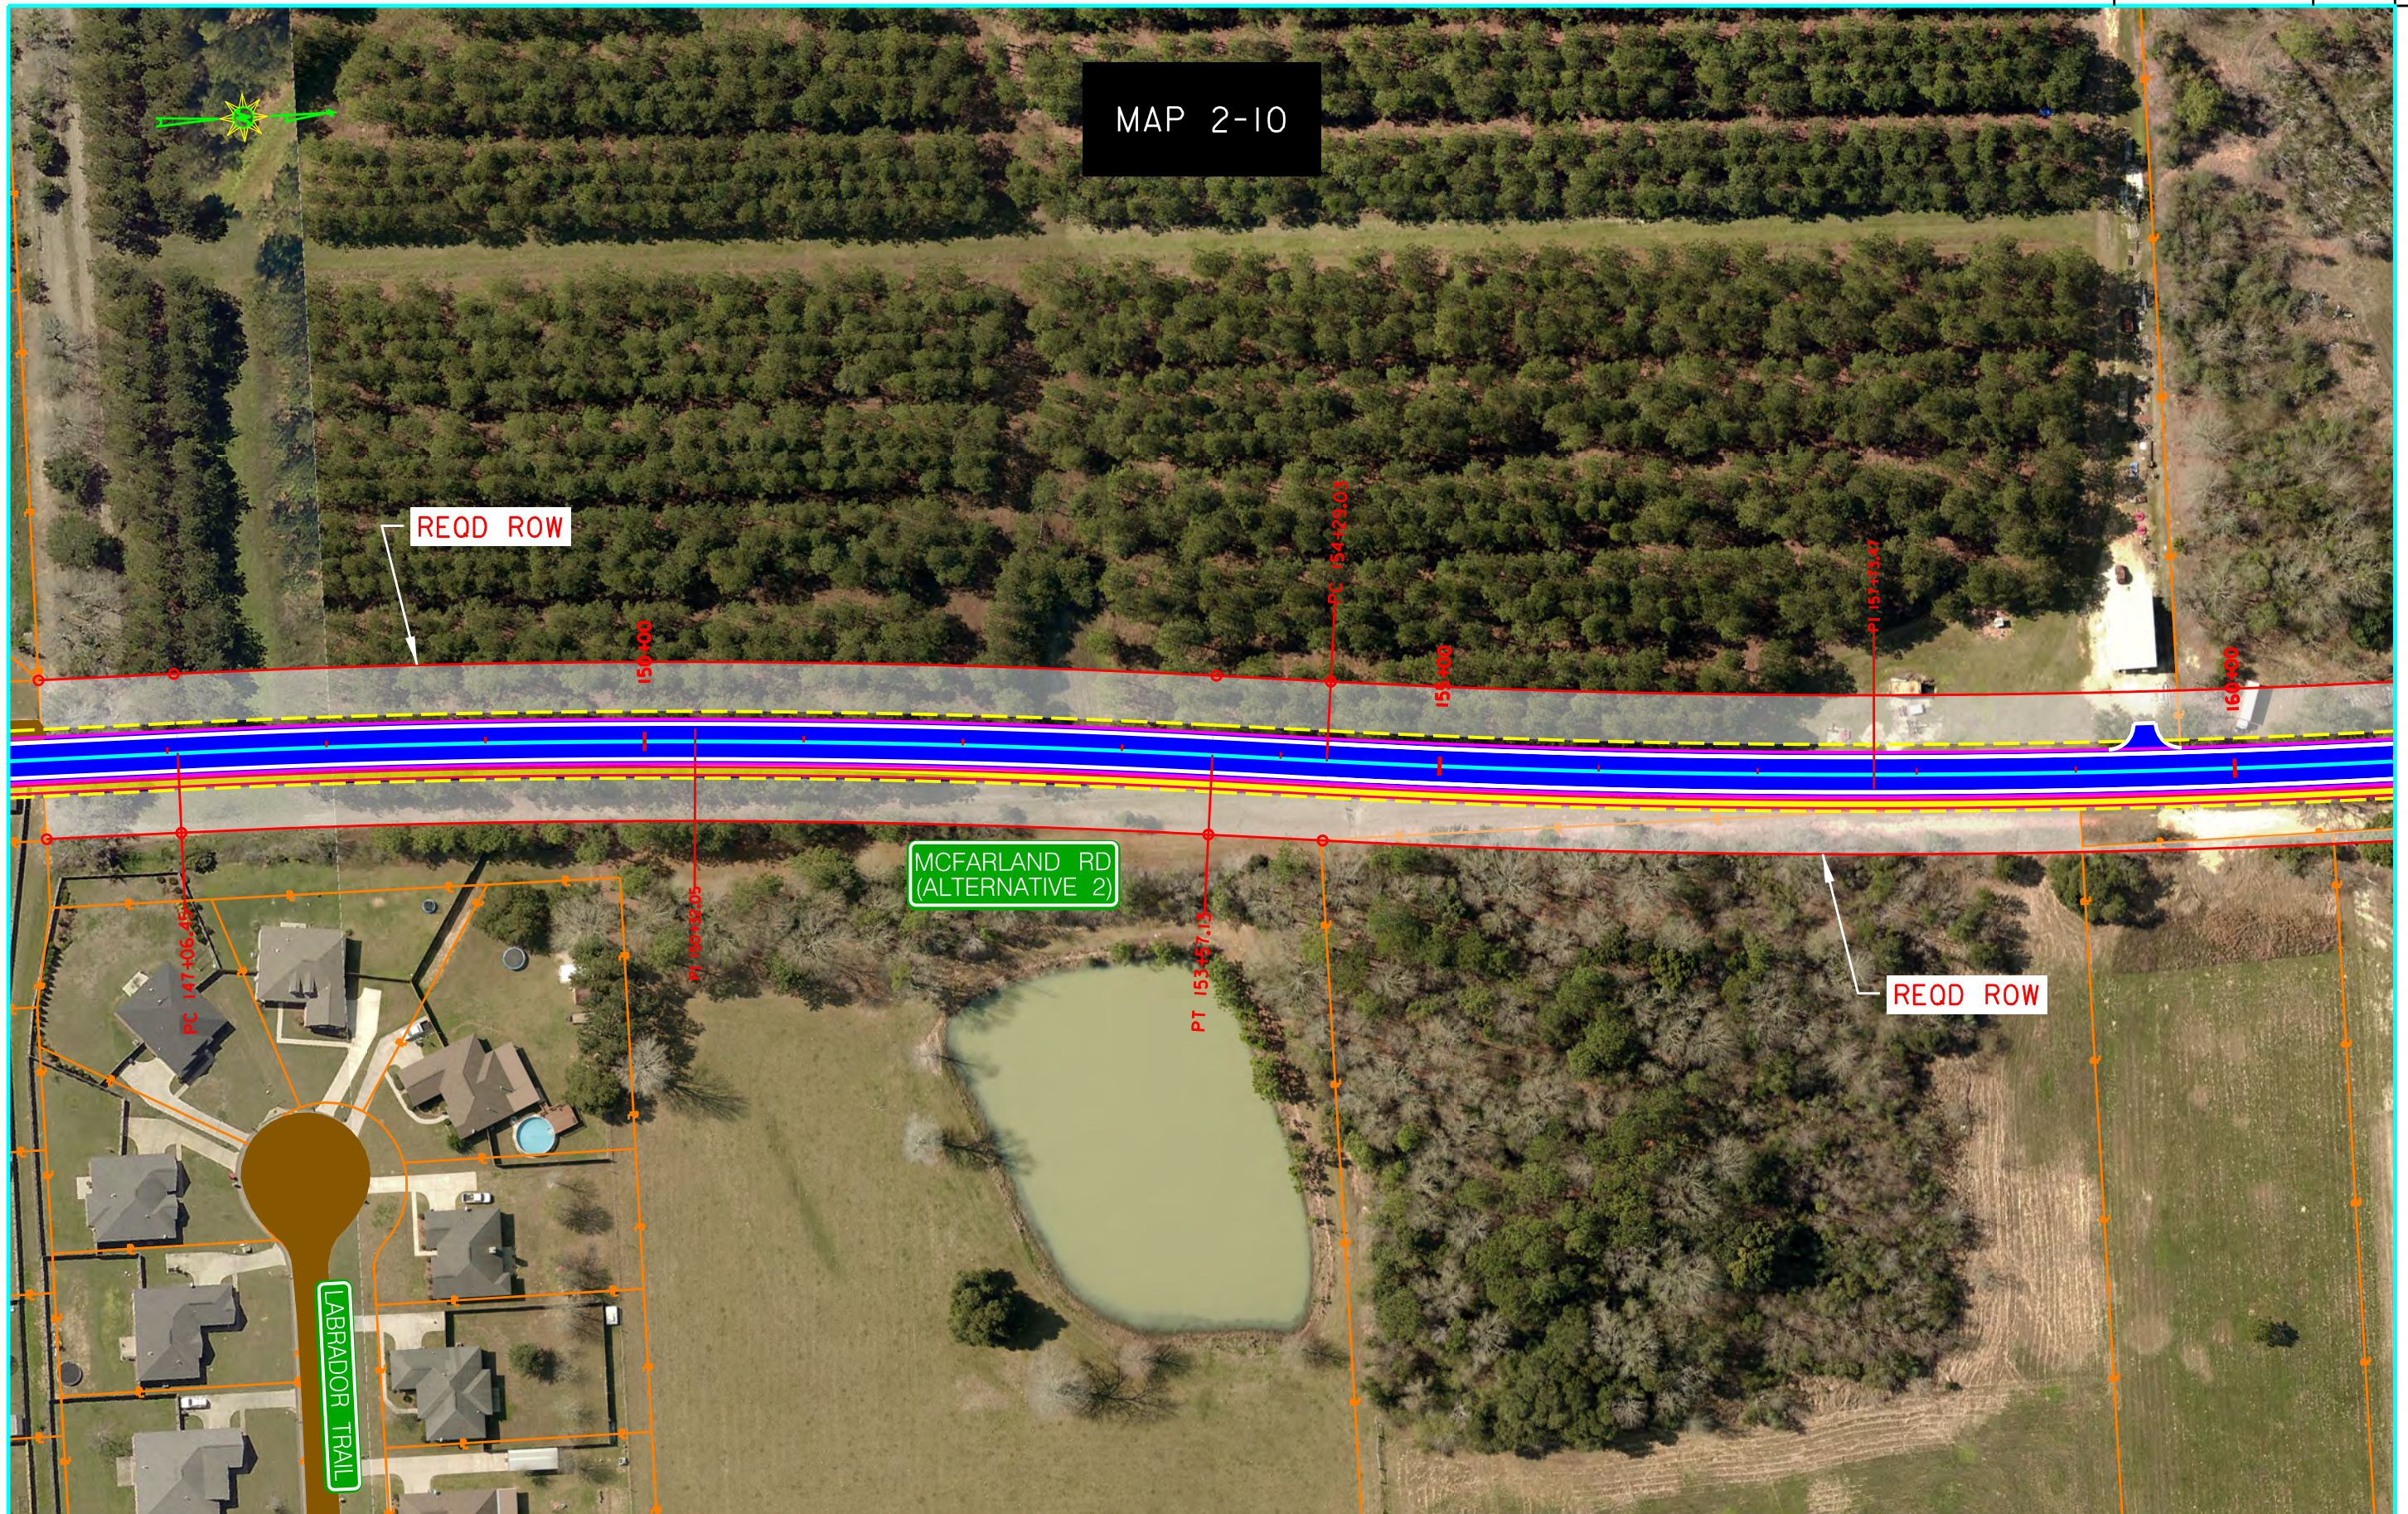

PLAN SUBMITTAL	MOBILE COUNTY COMMISSION MCFARLAND ROAD FROM 0.1 MILE NORTH OF OLD PASCAGOULA ROAD TO THREE NOTCH - BROWER ROAD	HORIZ SCALE (FEET) 50 0 50	SHEET TITLE PLAN ALTERNATIVE 2	ROUTE MCFARLAND ROAD
----------------	--	-------------------------------	-----------------------------------	-------------------------

PLAN - ALTERNATIVE 2


REFERENCE PROJECT NO	FISCAL YEAR	SHEET NO
MCR-2016-003	2021	



PLAN SUBMITTAL	MOBILE COUNTY COMMISSION MCFARLAND ROAD FROM 0.1 MILE NORTH OF OLD PASCAGOULA ROAD TO THREE NOTCH - BROWER ROAD	HORIZ SCALE (FEET) 50 0 50	SHEET TITLE PLAN ALTERNATIVE 2	ROUTE MCFARLAND ROAD
----------------	--	-------------------------------	-----------------------------------	-------------------------

PLAN - ALTERNATIVE 2


REFERENCE PROJECT NO	FISCAL YEAR	SHEET NO
MCR-2016-003	2021	

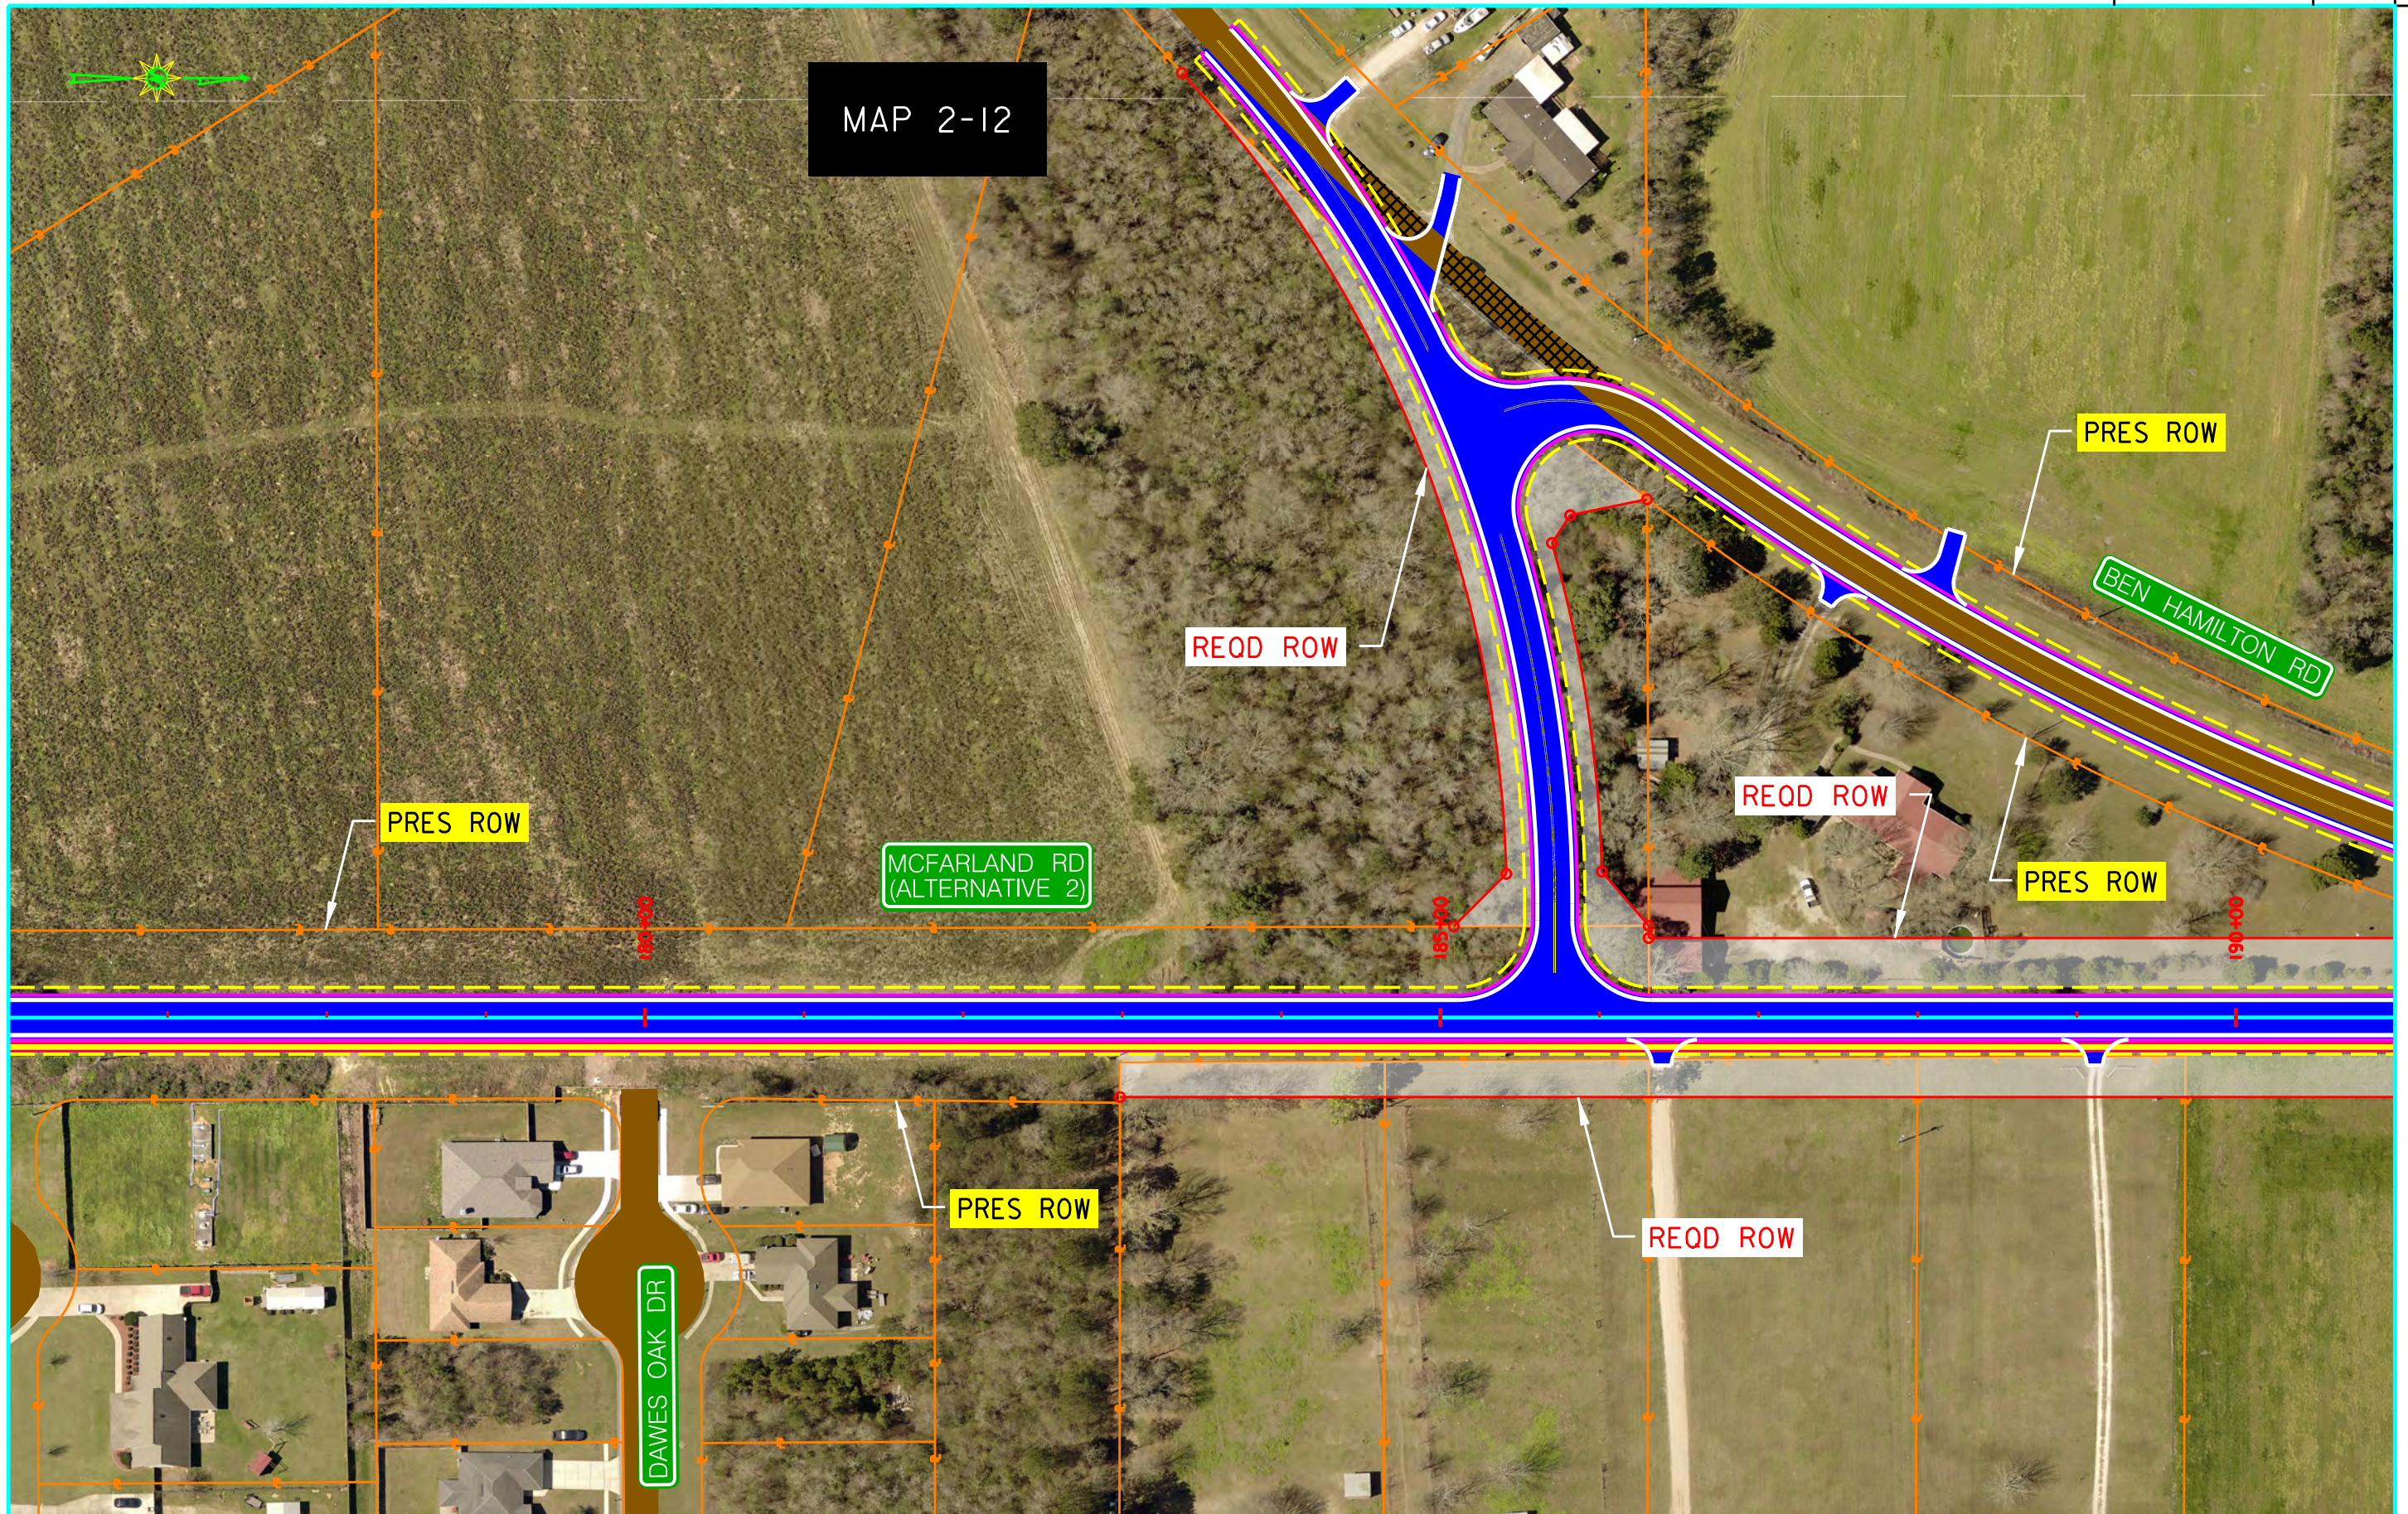

PLAN SUBMITTAL	MOBILE COUNTY COMMISSION	HORIZ SCALE (FEET)	SHEET TITLE	ROUTE
	MCFARLAND ROAD FROM 0.1 MILE NORTH OF OLD PASCAGOULA ROAD TO THREE NOTCH - BROWER ROAD	50 0 50	PLAN ALTERNATIVE 2	MCFARLAND ROAD

PLAN - ALTERNATIVE 2

REFERENCE PROJECT NO	FISCAL YEAR	SHEET NO
MCR-2016-003	2021	

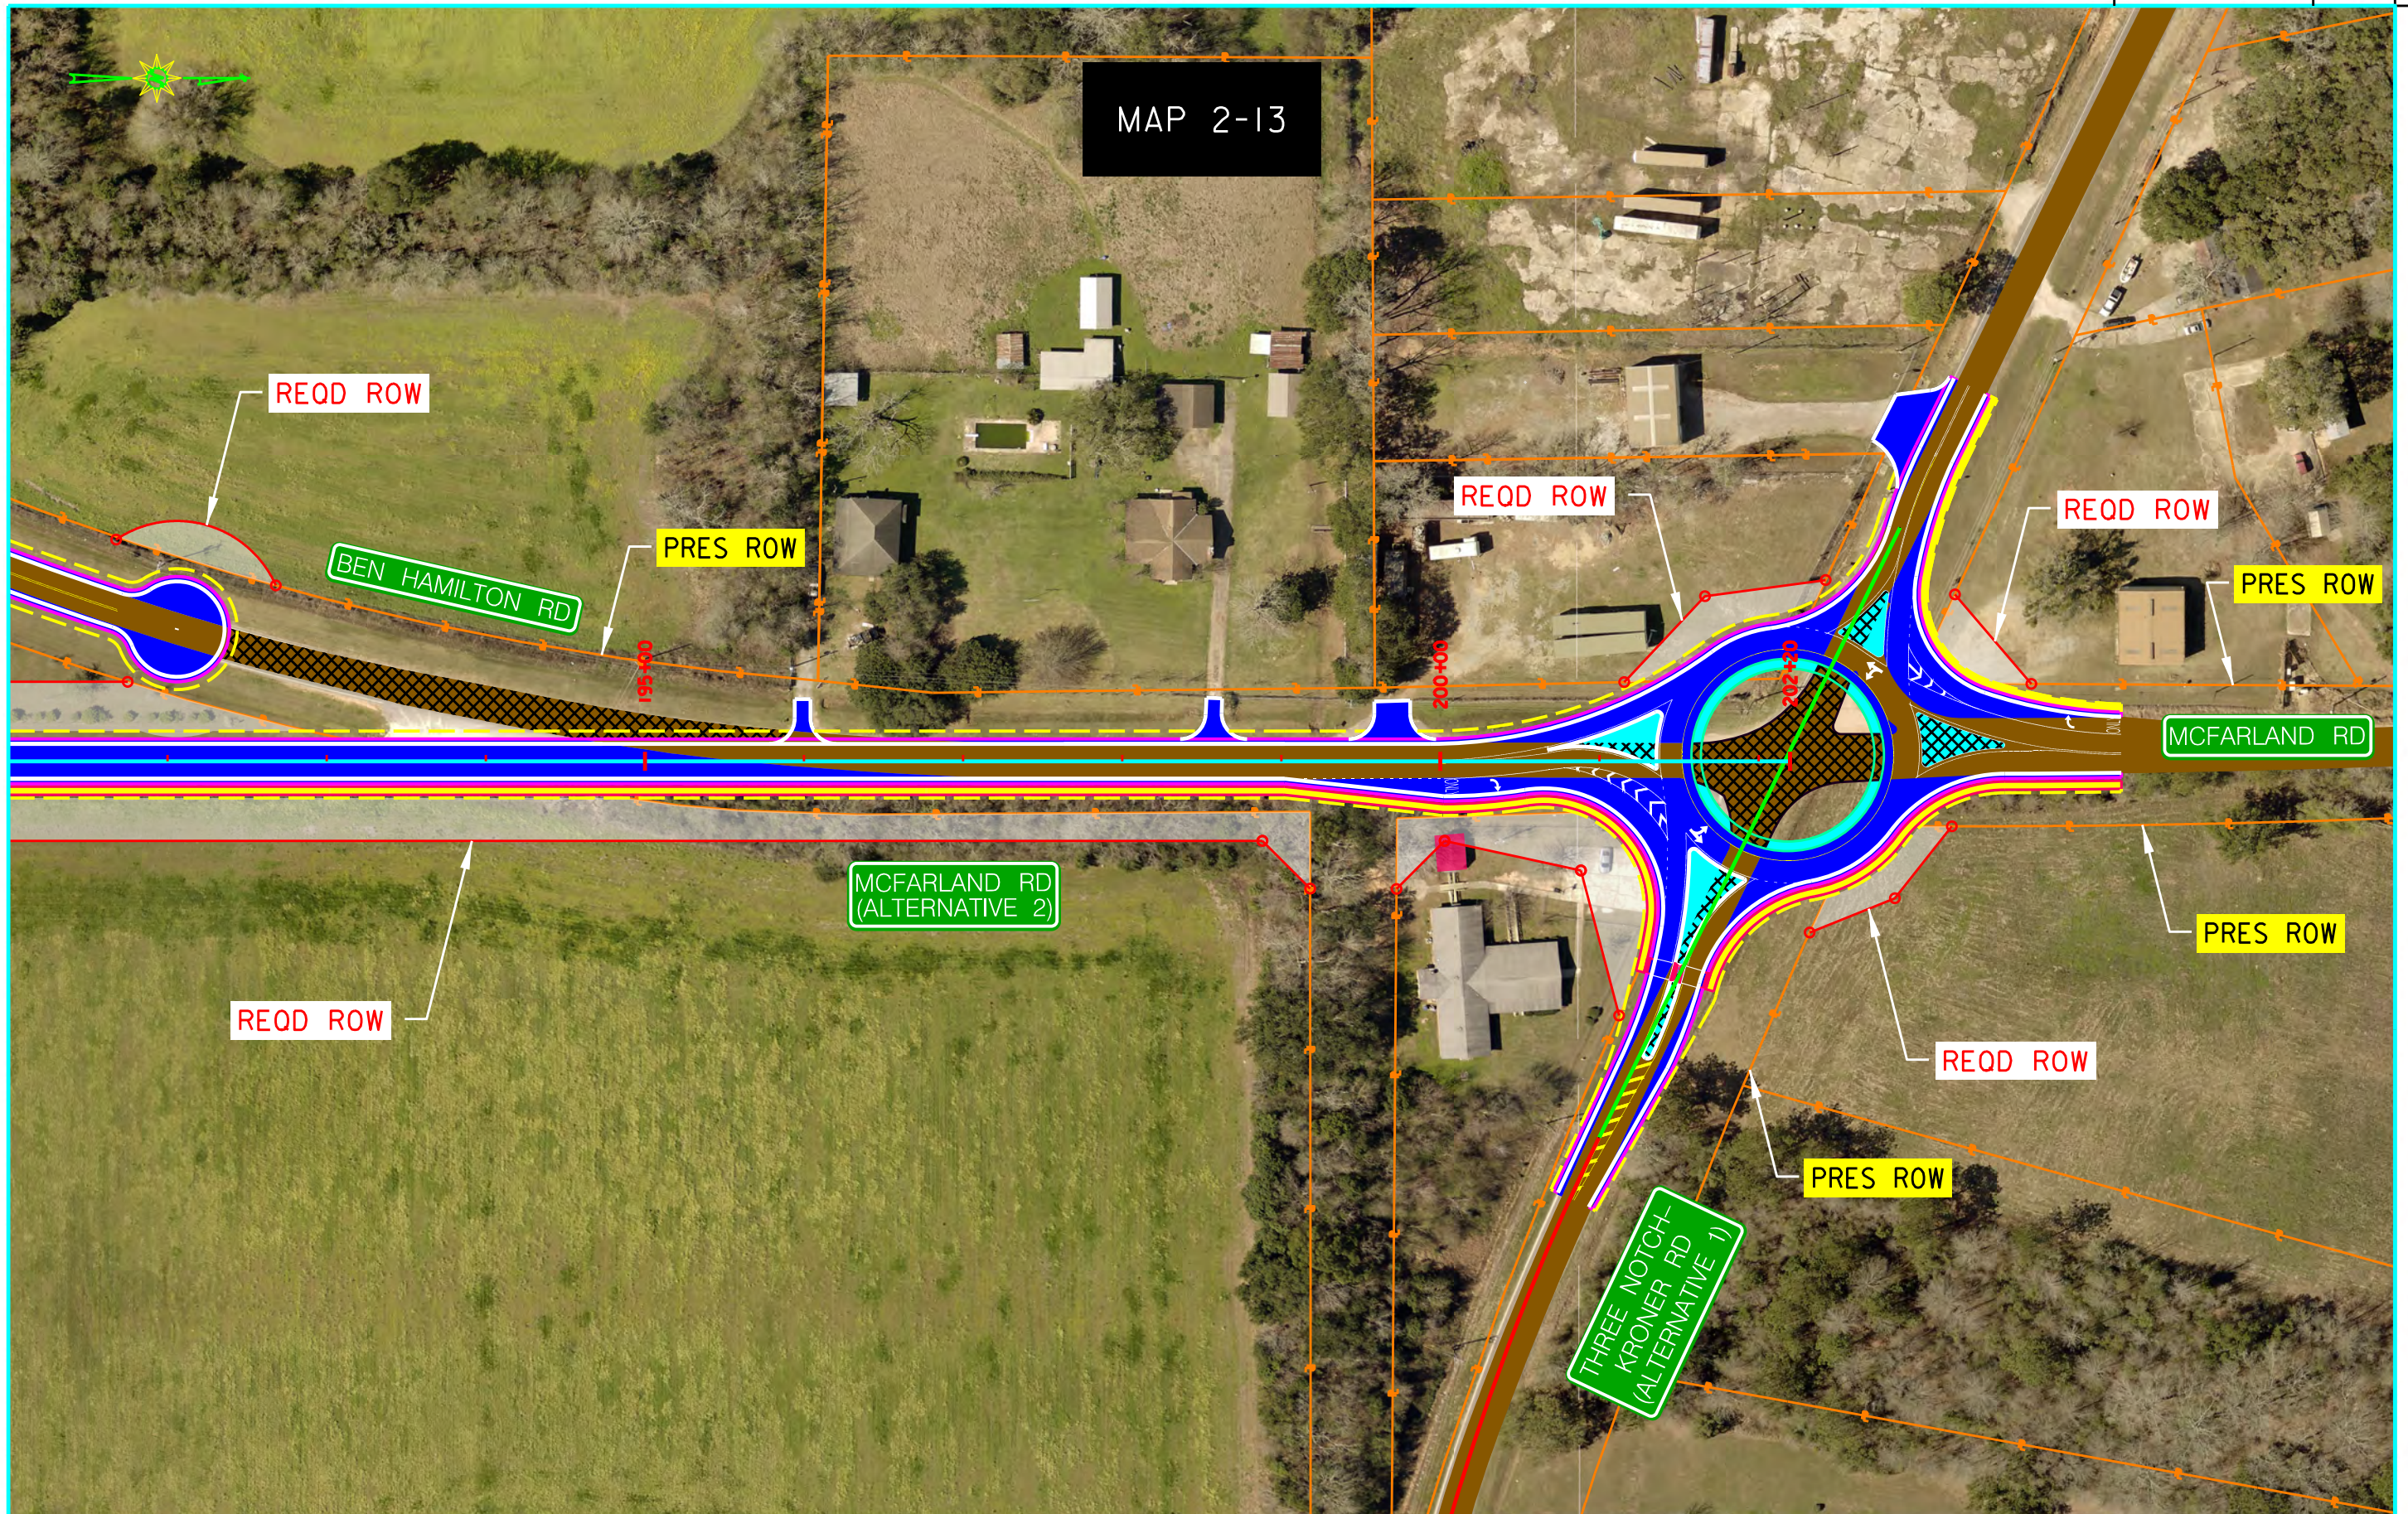

PLAN SUBMITTAL

MOBILE COUNTY COMMISSION

MCFARLAND ROAD FROM 0.1 MILE NORTH OF OLD PASCAGOULA ROAD TO THREE NOTCH - KRONER ROAD



SHEET TITLE

PLAN ALTERNATIVE 2

ROUTE

MCFARLAND ROAD