

NO CONTROL
AT A MINOR CROSS STREET


STOP OR SIGNAL CONTROL
AT A CROSS STREET

CLASS A-H (OR A) LEGEND

| | | |
|-----|-------|-------------------|
| 1-B | ----- | 1-YELLOW (FACE) |
| 2-C | ----- | 1-WHITE 1-RED |
| 2-D | ----- | 2-YELLOW |
| 2-E | ----- | 1-YELLOW 1-RED |

PAY ITEM: 705A

NOTE: SEE SHEET _____ FOR
3 LANE STRIPING
DETAILS

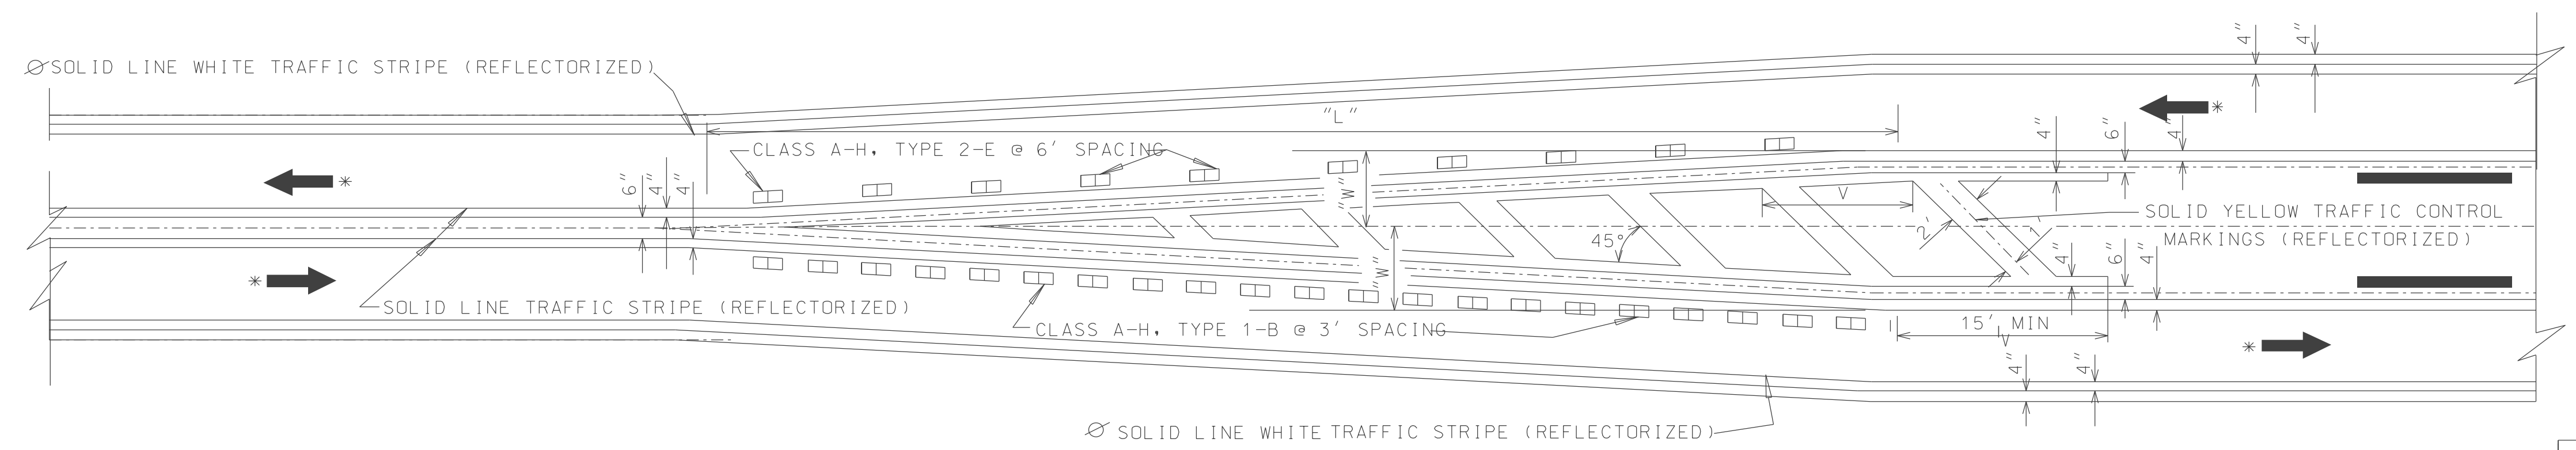


NOTE: RIGHT EDGE TRAFFIC LINE STRIPE CAN BE OMITTED WHEN CURB & GUTTER IS PRESENT.

--SPECIFICATIONS--
CURRENT ALABAMA DEPARTMENT OF TRANSPORTATION

THIS DRAWING REPRESENTS DESIGNS PREPARED FOR USE BY THE ALABAMA DEPARTMENT OF TRANSPORTATION AND IS NOT TO BE COPIED, REPRODUCED, ALTERED, OR USED BY ANYONE, OR ANY ORGANIZATION, WITHOUT THE EXPRESSED WRITTEN CONSENT OF THE ALABAMA DEPARTMENT OF TRANSPORTATION REPRESENTATIVE AUTHORIZED TO APPROVE THIS USE. ANYONE MAKING UNAUTHORIZED USE OF THIS DRAWING MAY BE PROSECUTED TO THE FULLEST EXTENT OF THE LAW.

REVISIONS
02-11-16 CONVERTED SPECIAL DRAWING NO PM-705-6 TO 3 LANE ROADWAY DETAIL.
07-12-16 ADDED TYPE 2C PAVEMENT MARKERS.
10-5-17 CORRECTED CLASS AND TYPE FOR PAVEMENT MARKERS.
10-5-17 REVISED BUREAU NAME IN TITLE BLOCK.

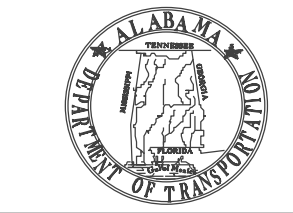

ALABAMA DEPARTMENT OF TRANSPORTATION
1409 COLISEUM BOULEVARD
MONTGOMERY, AL 36130-3022

LOCAL TRANSPORTATION BUREAU
DETAILS SHOWING APPLICATION OF PAVEMENT MARKERS FOR 3 LANE ROADWAYS

DRAWN BY: DJM
DATE DRAWN: 10-16-13

SPECIAL PROJECT DETAIL

NOT TO SCALE