


SOUTH MEMORIAL PARKWAY IMPROVEMENTS - HOBBS ROAD (MAP 4 OF 4)

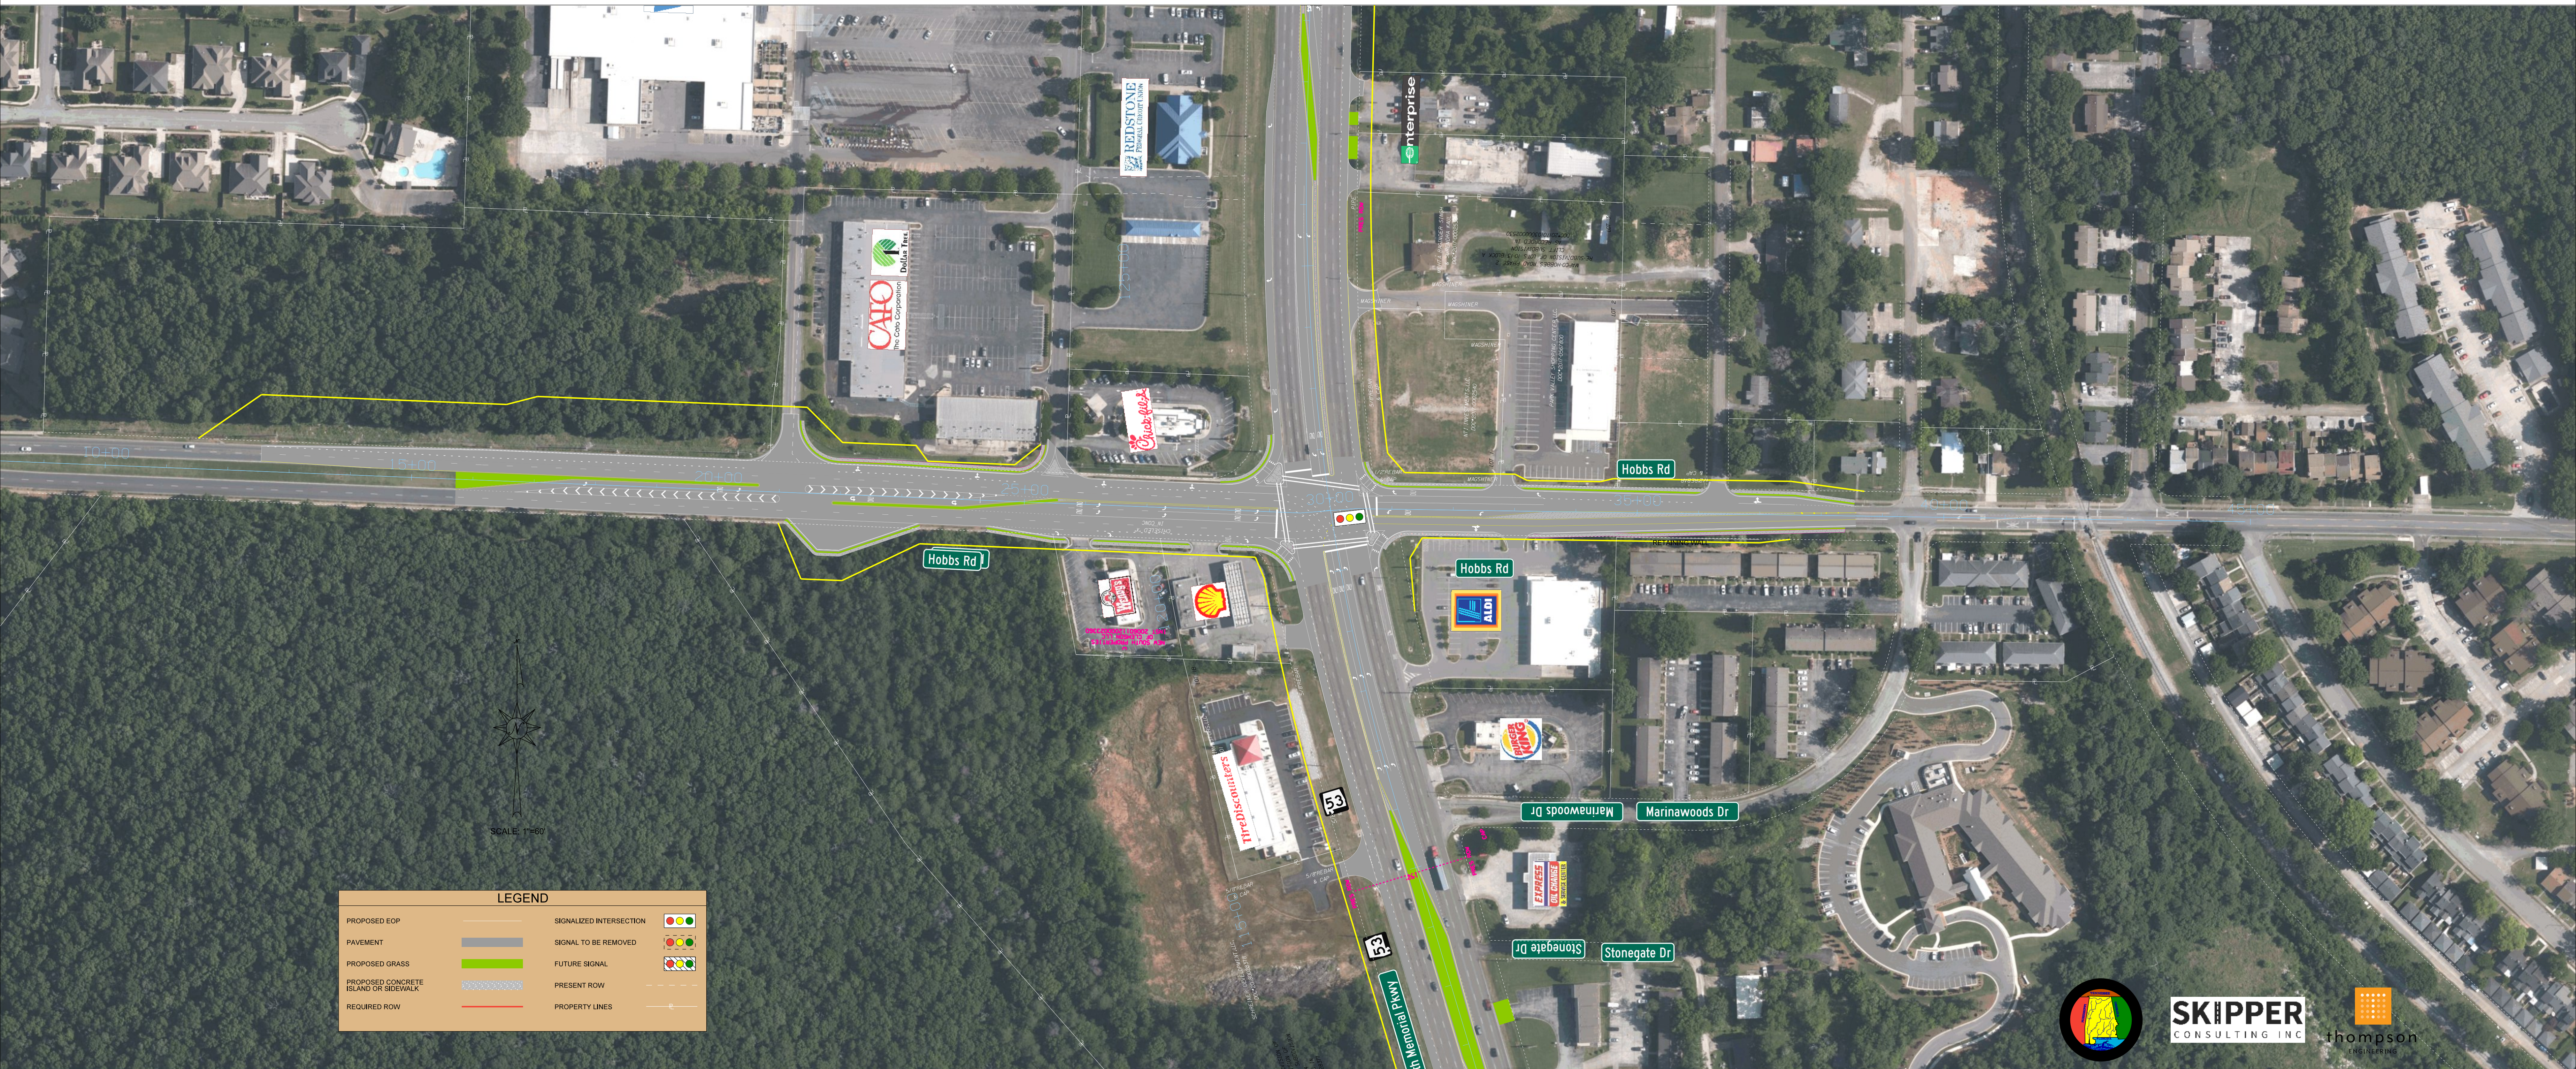

EXISTING HOBBS ROAD

