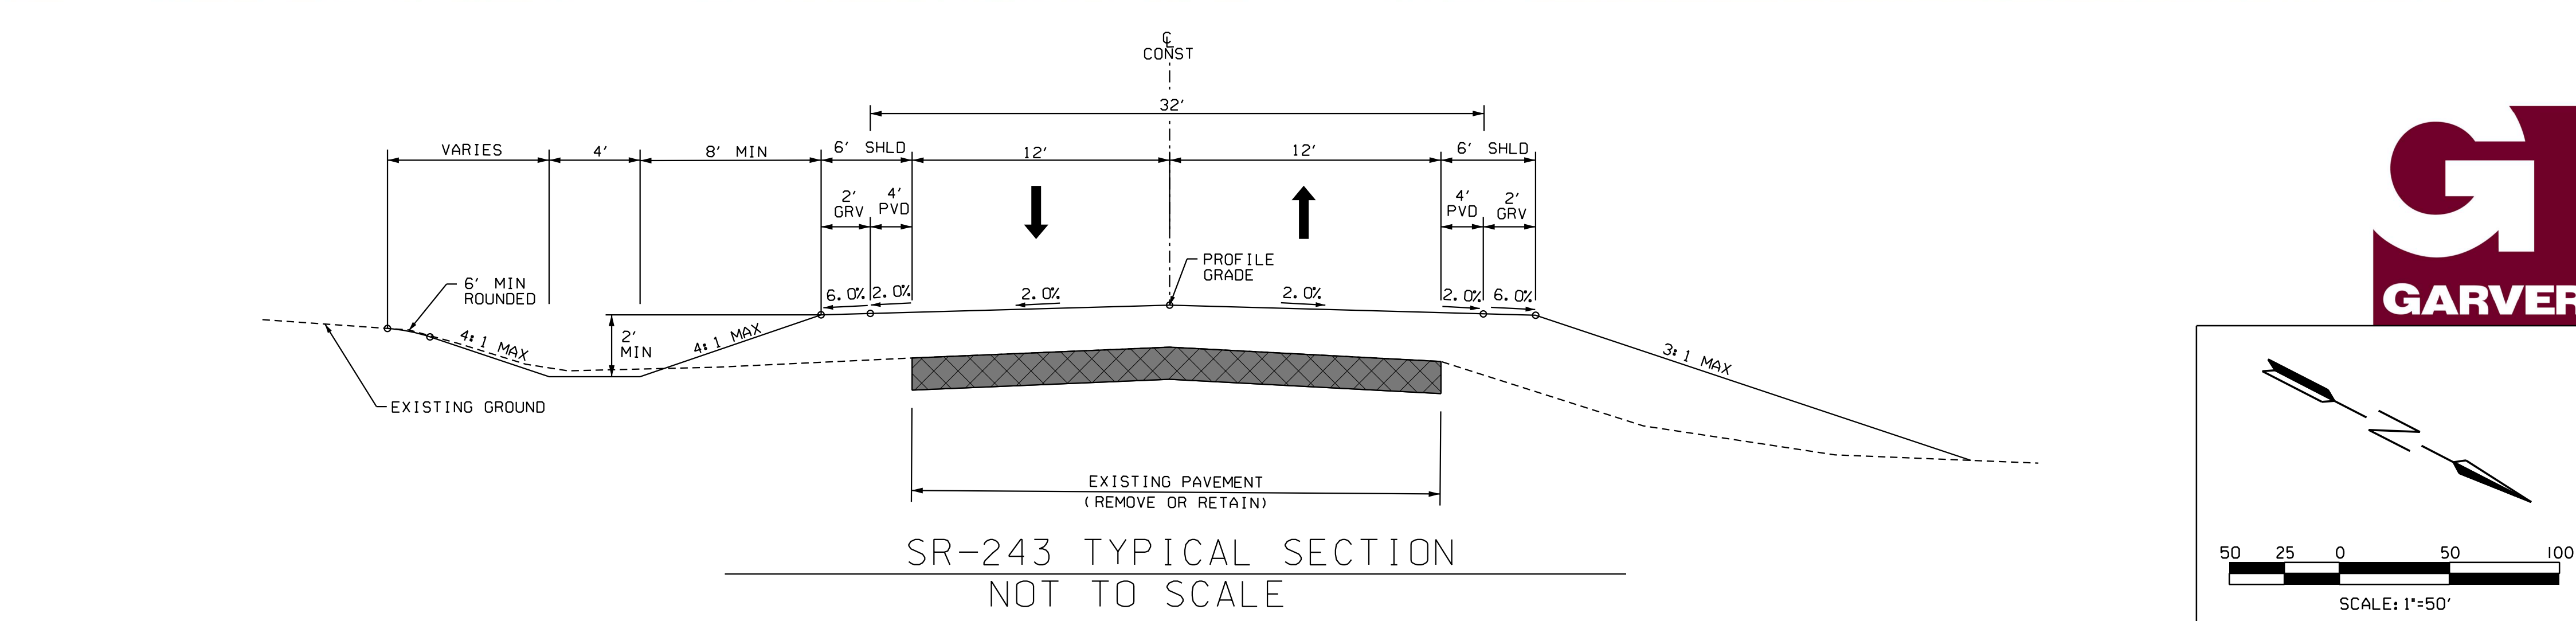
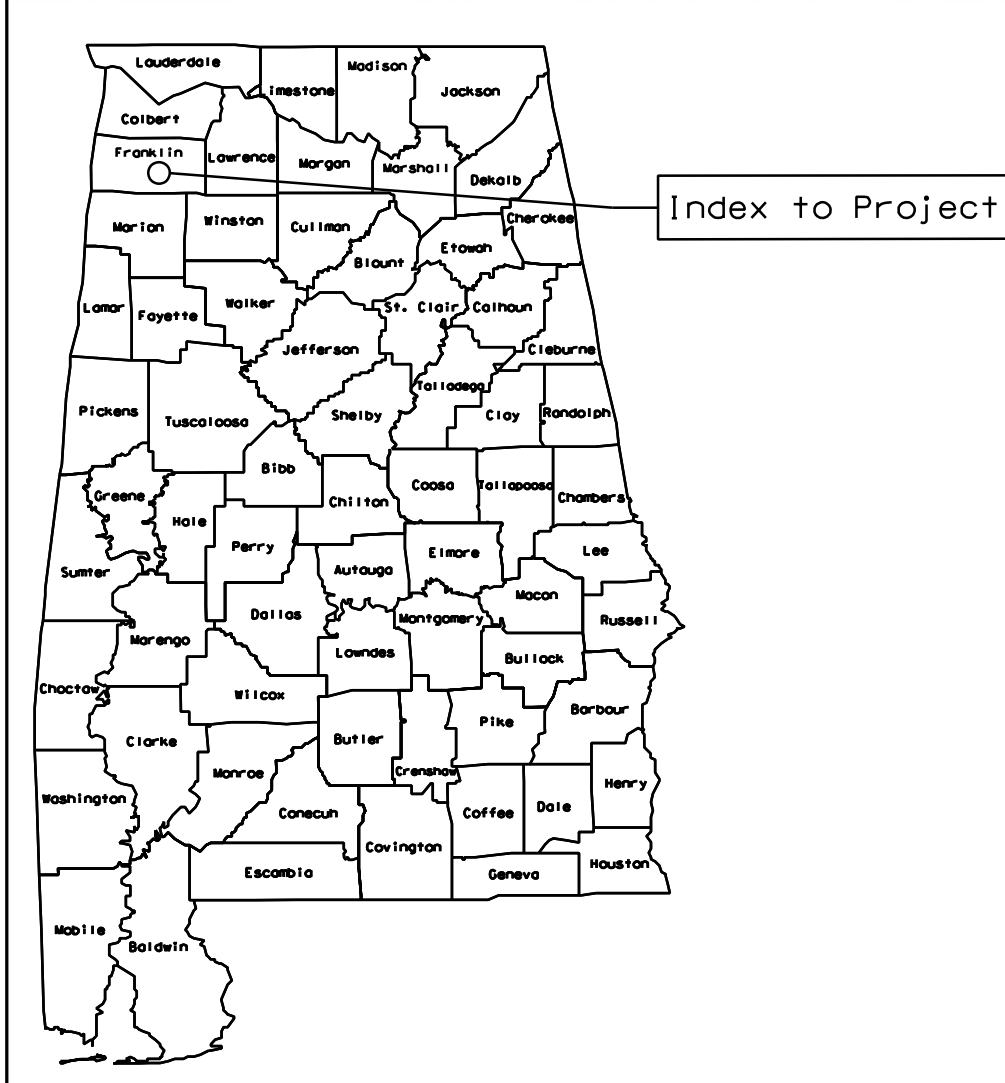
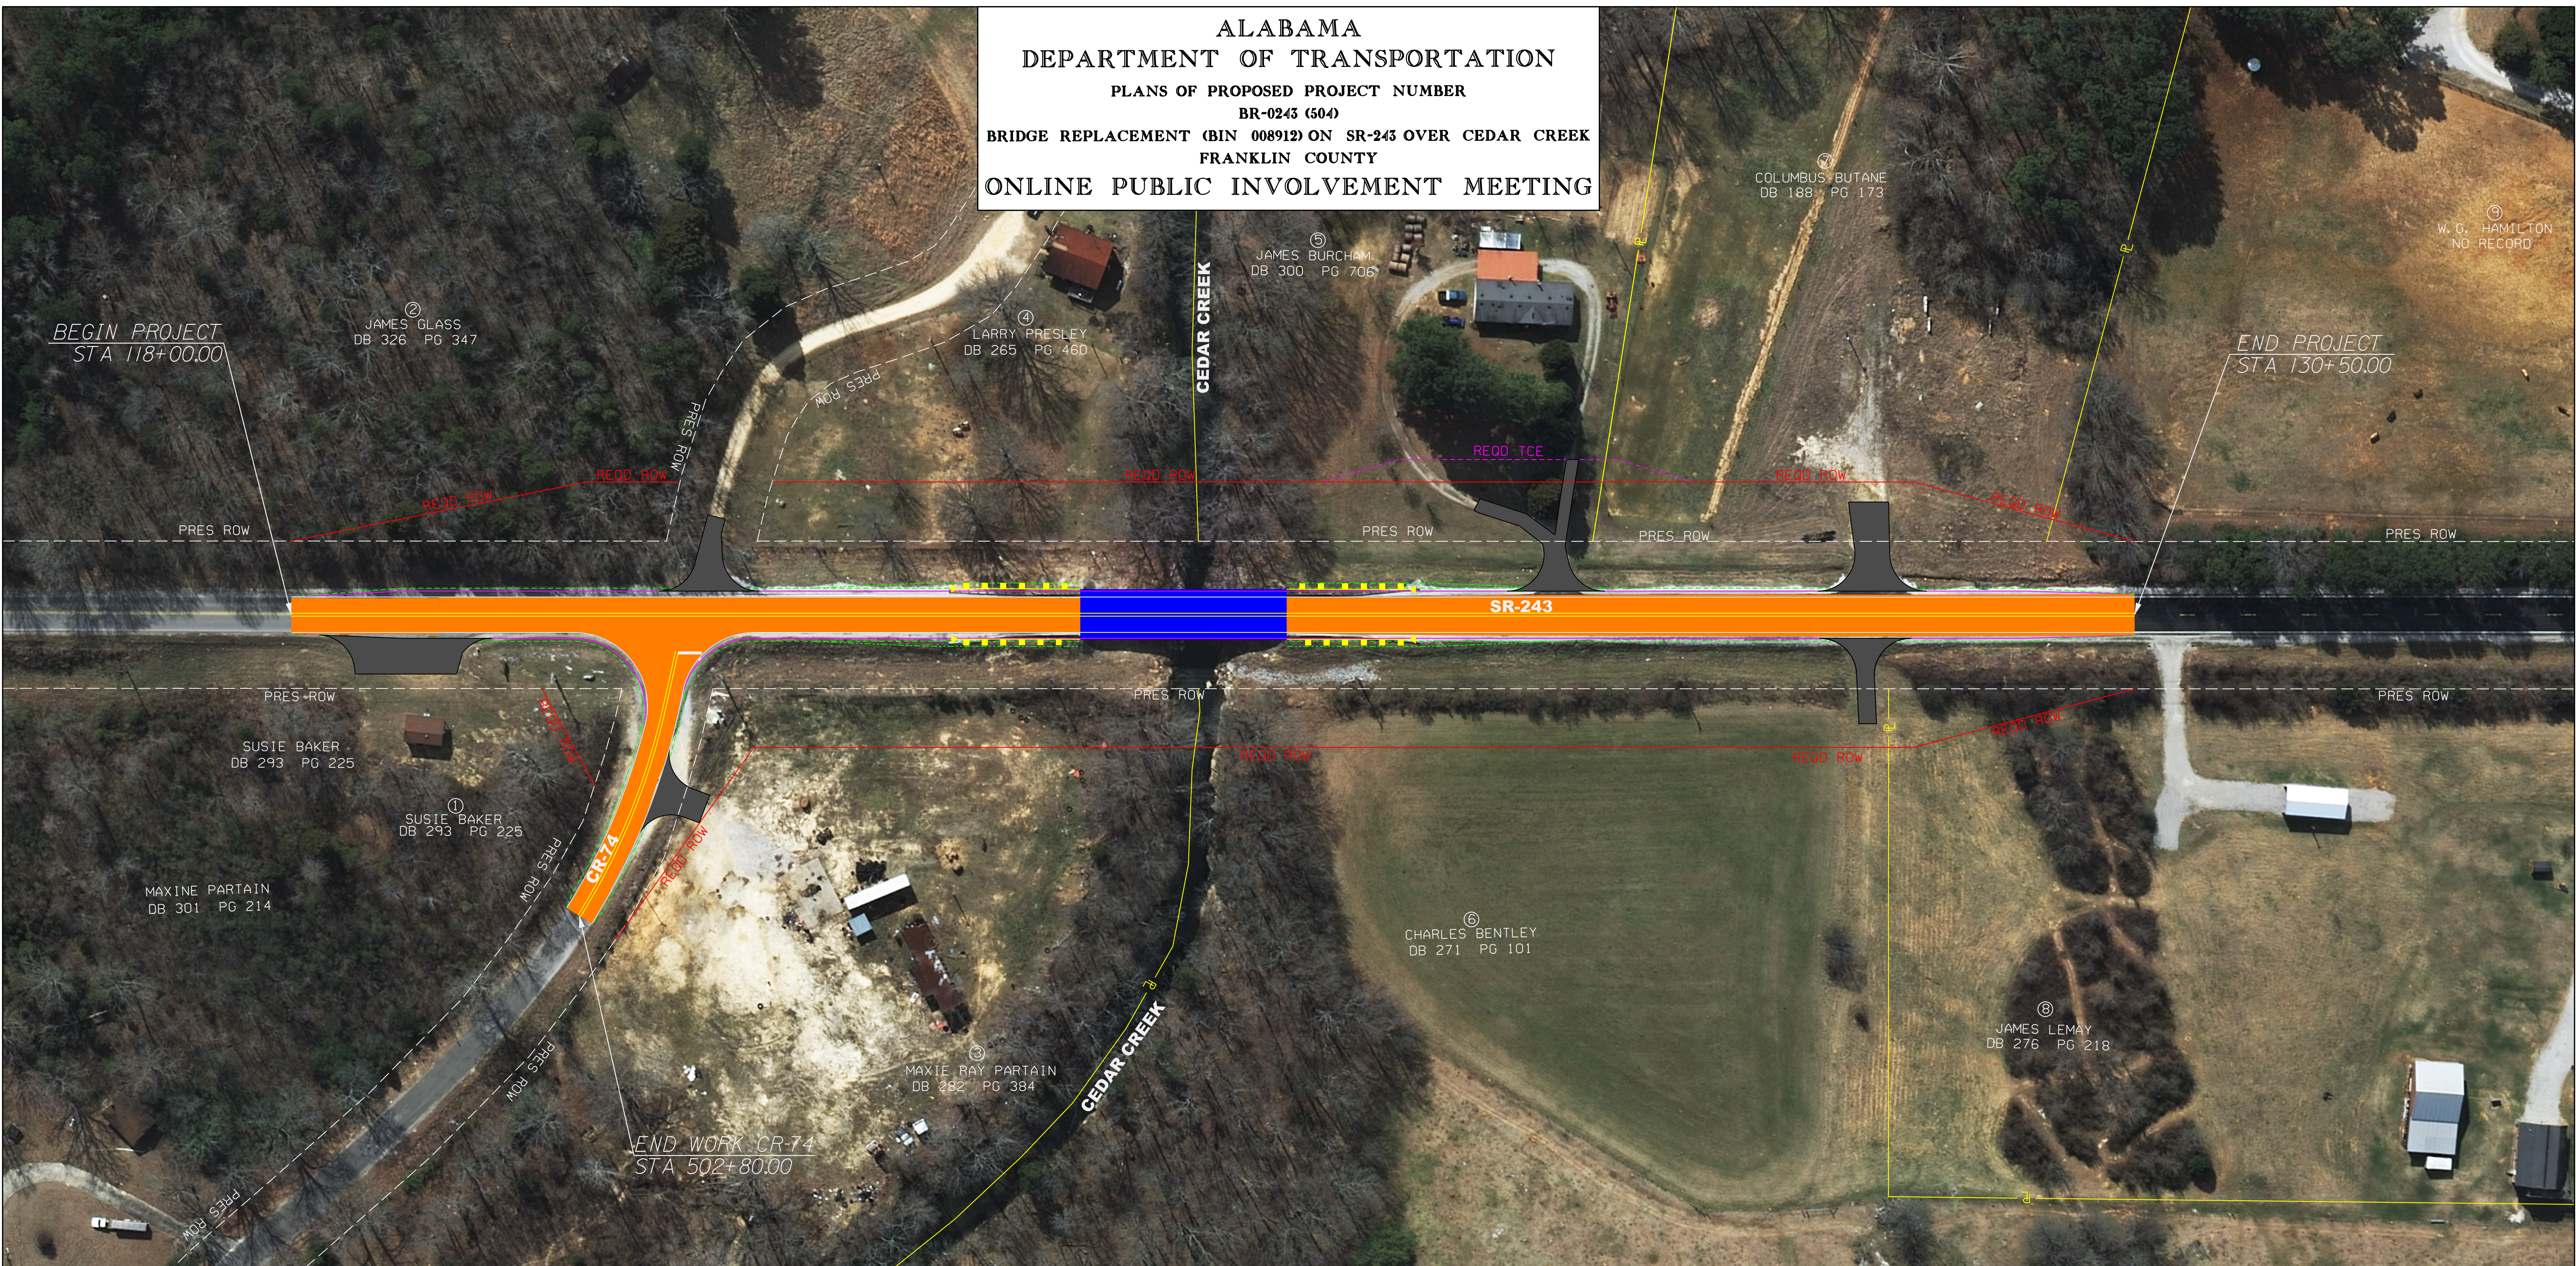

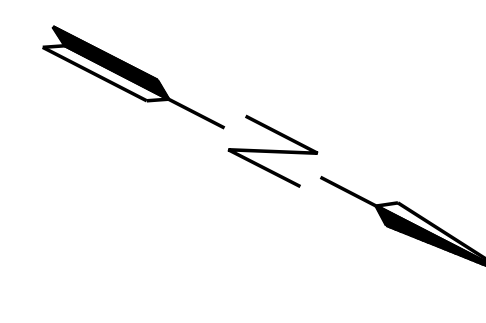



ALABAMA
 DEPARTMENT OF TRANSPORTATION
 PLANS OF PROPOSED PROJECT NUMBER
 BR-0243 (504)
 BRIDGE REPLACEMENT (BIN 008912) ON SR-243 OVER CEDAR CREEK
 FRANKLIN COUNTY
 ONLINE PUBLIC INVOLVEMENT MEETING



LEGEND

- PROPOSED PAVEMENT
- PROPOSED BRIDGE
- REQUIRED GRAVEL DRIVES
- REQUIRED RIGHT OF WAY
- REQUIRED TEMPORARY CONSTRUCTION EASEMENT
- PROPERTY LINES
- REQUIRED GUARDRAIL

SCALE: 1"=50'