


REFERENCE PROJECT NO	FISCAL YEAR	SHEET NO

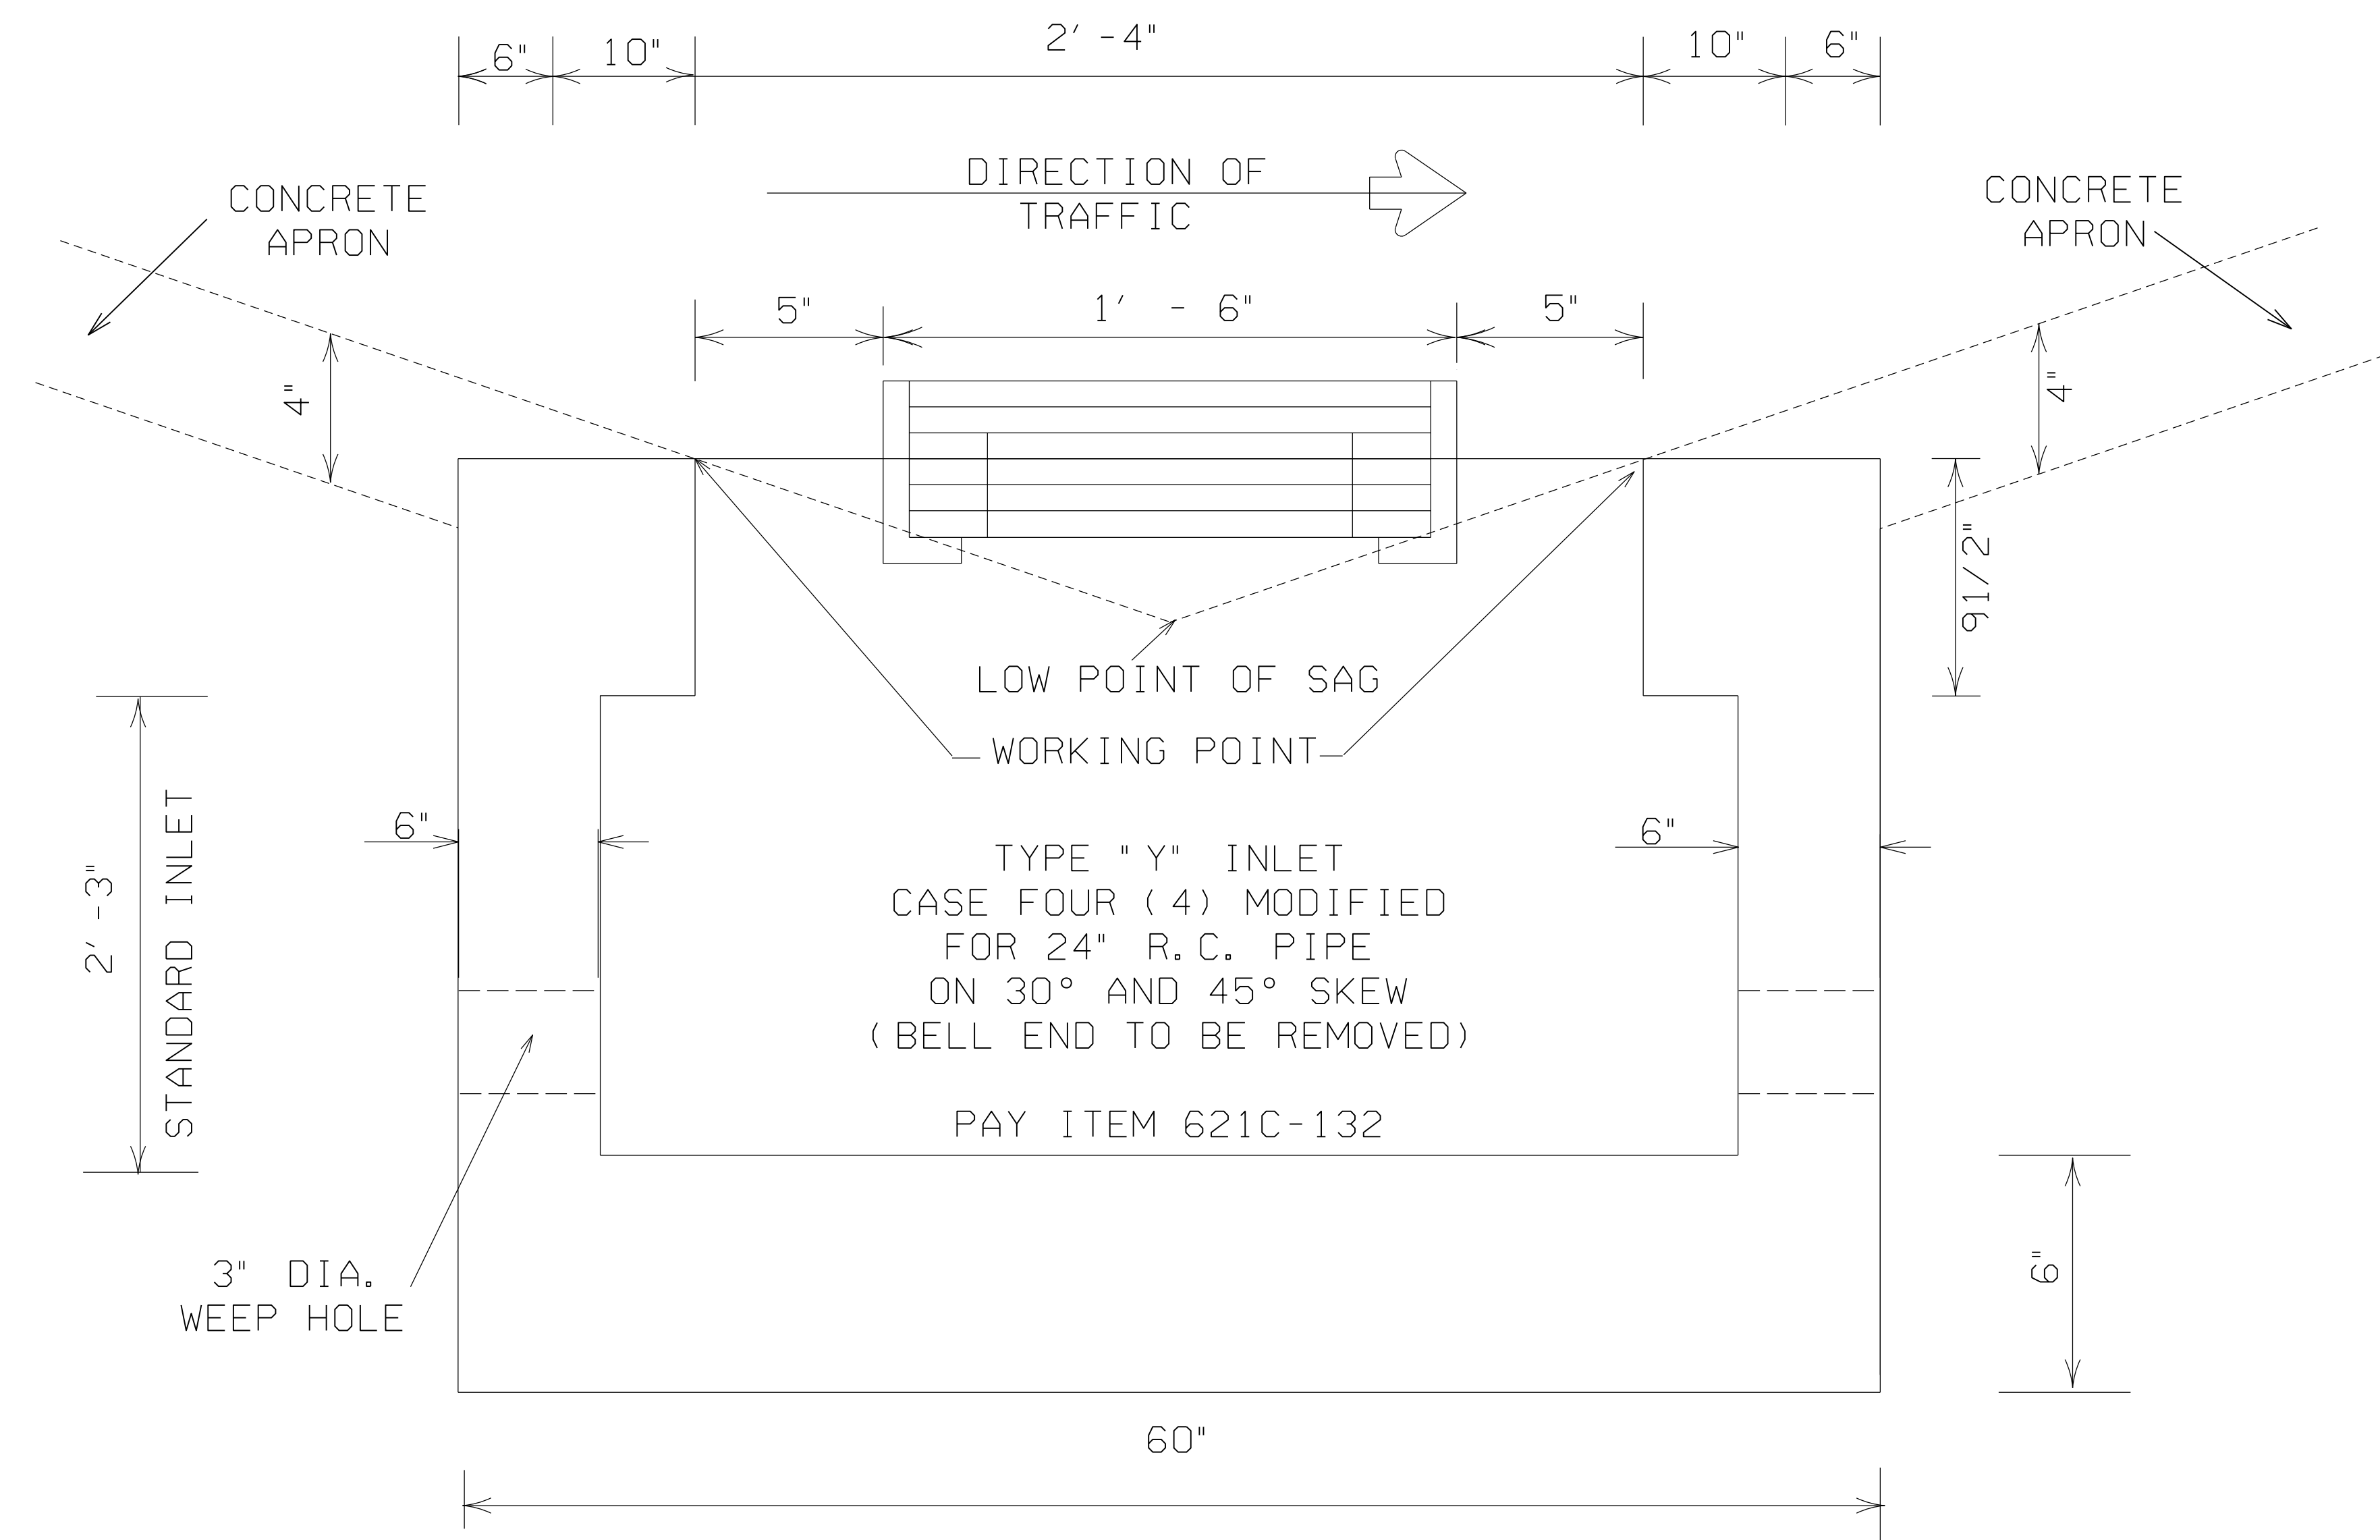


ADDITIONAL INLET UNITS TO BE PAID FOR
IN 2' INCREMENT (2' UNITS MAX)

CONCRETE APRON TO BE CONSTRUCTED
IN BASE AND PAVE CONTRACT

--SPECIFICATIONS--
CURRENT ALABAMA DEPARTMENT OF TRANSPORTATION

THIS DRAWING REPRESENTS DESIGNS PREPARED FOR USE BY THE ALABAMA DEPARTMENT OF TRANSPORTATION AND IS NOT TO BE COPIED, REPRODUCED, ALTERED, OR USED BY ANYONE, OR ANY ORGANIZATION, WITHOUT THE EXPRESSED WRITTEN CONSENT OF THE ALABAMA DEPARTMENT OF TRANSPORTATION REPRESENTATIVE AUTHORIZED TO APPROVE THIS USE. ANYONE MAKING UNAUTHORIZED USE OF THIS DRAWING MAY BE PROSECUTED TO THE FULLEST EXTENT OF THE LAW.

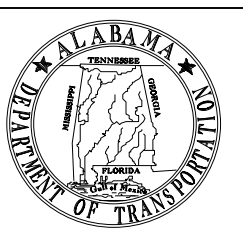REVISIONS	 ALABAMA DEPARTMENT OF TRANSPORTATION 1409 COLISEUM BOULEVARD MONTGOMERY, AL 36130-3050 DESIGN BUREAU SPECIAL DRAWING
TYPE "Y" INLET CASE FOUR (4) MODIFIED	
Bureau Std Engr: <u>L.V.S.</u> DRAWN BY: _____ DATE DRAWN: _____	SPECIAL DRAWING NO SPECIAL PROJECT DETAIL (SHEET 1 OF 2)

NOT TO SCALE